


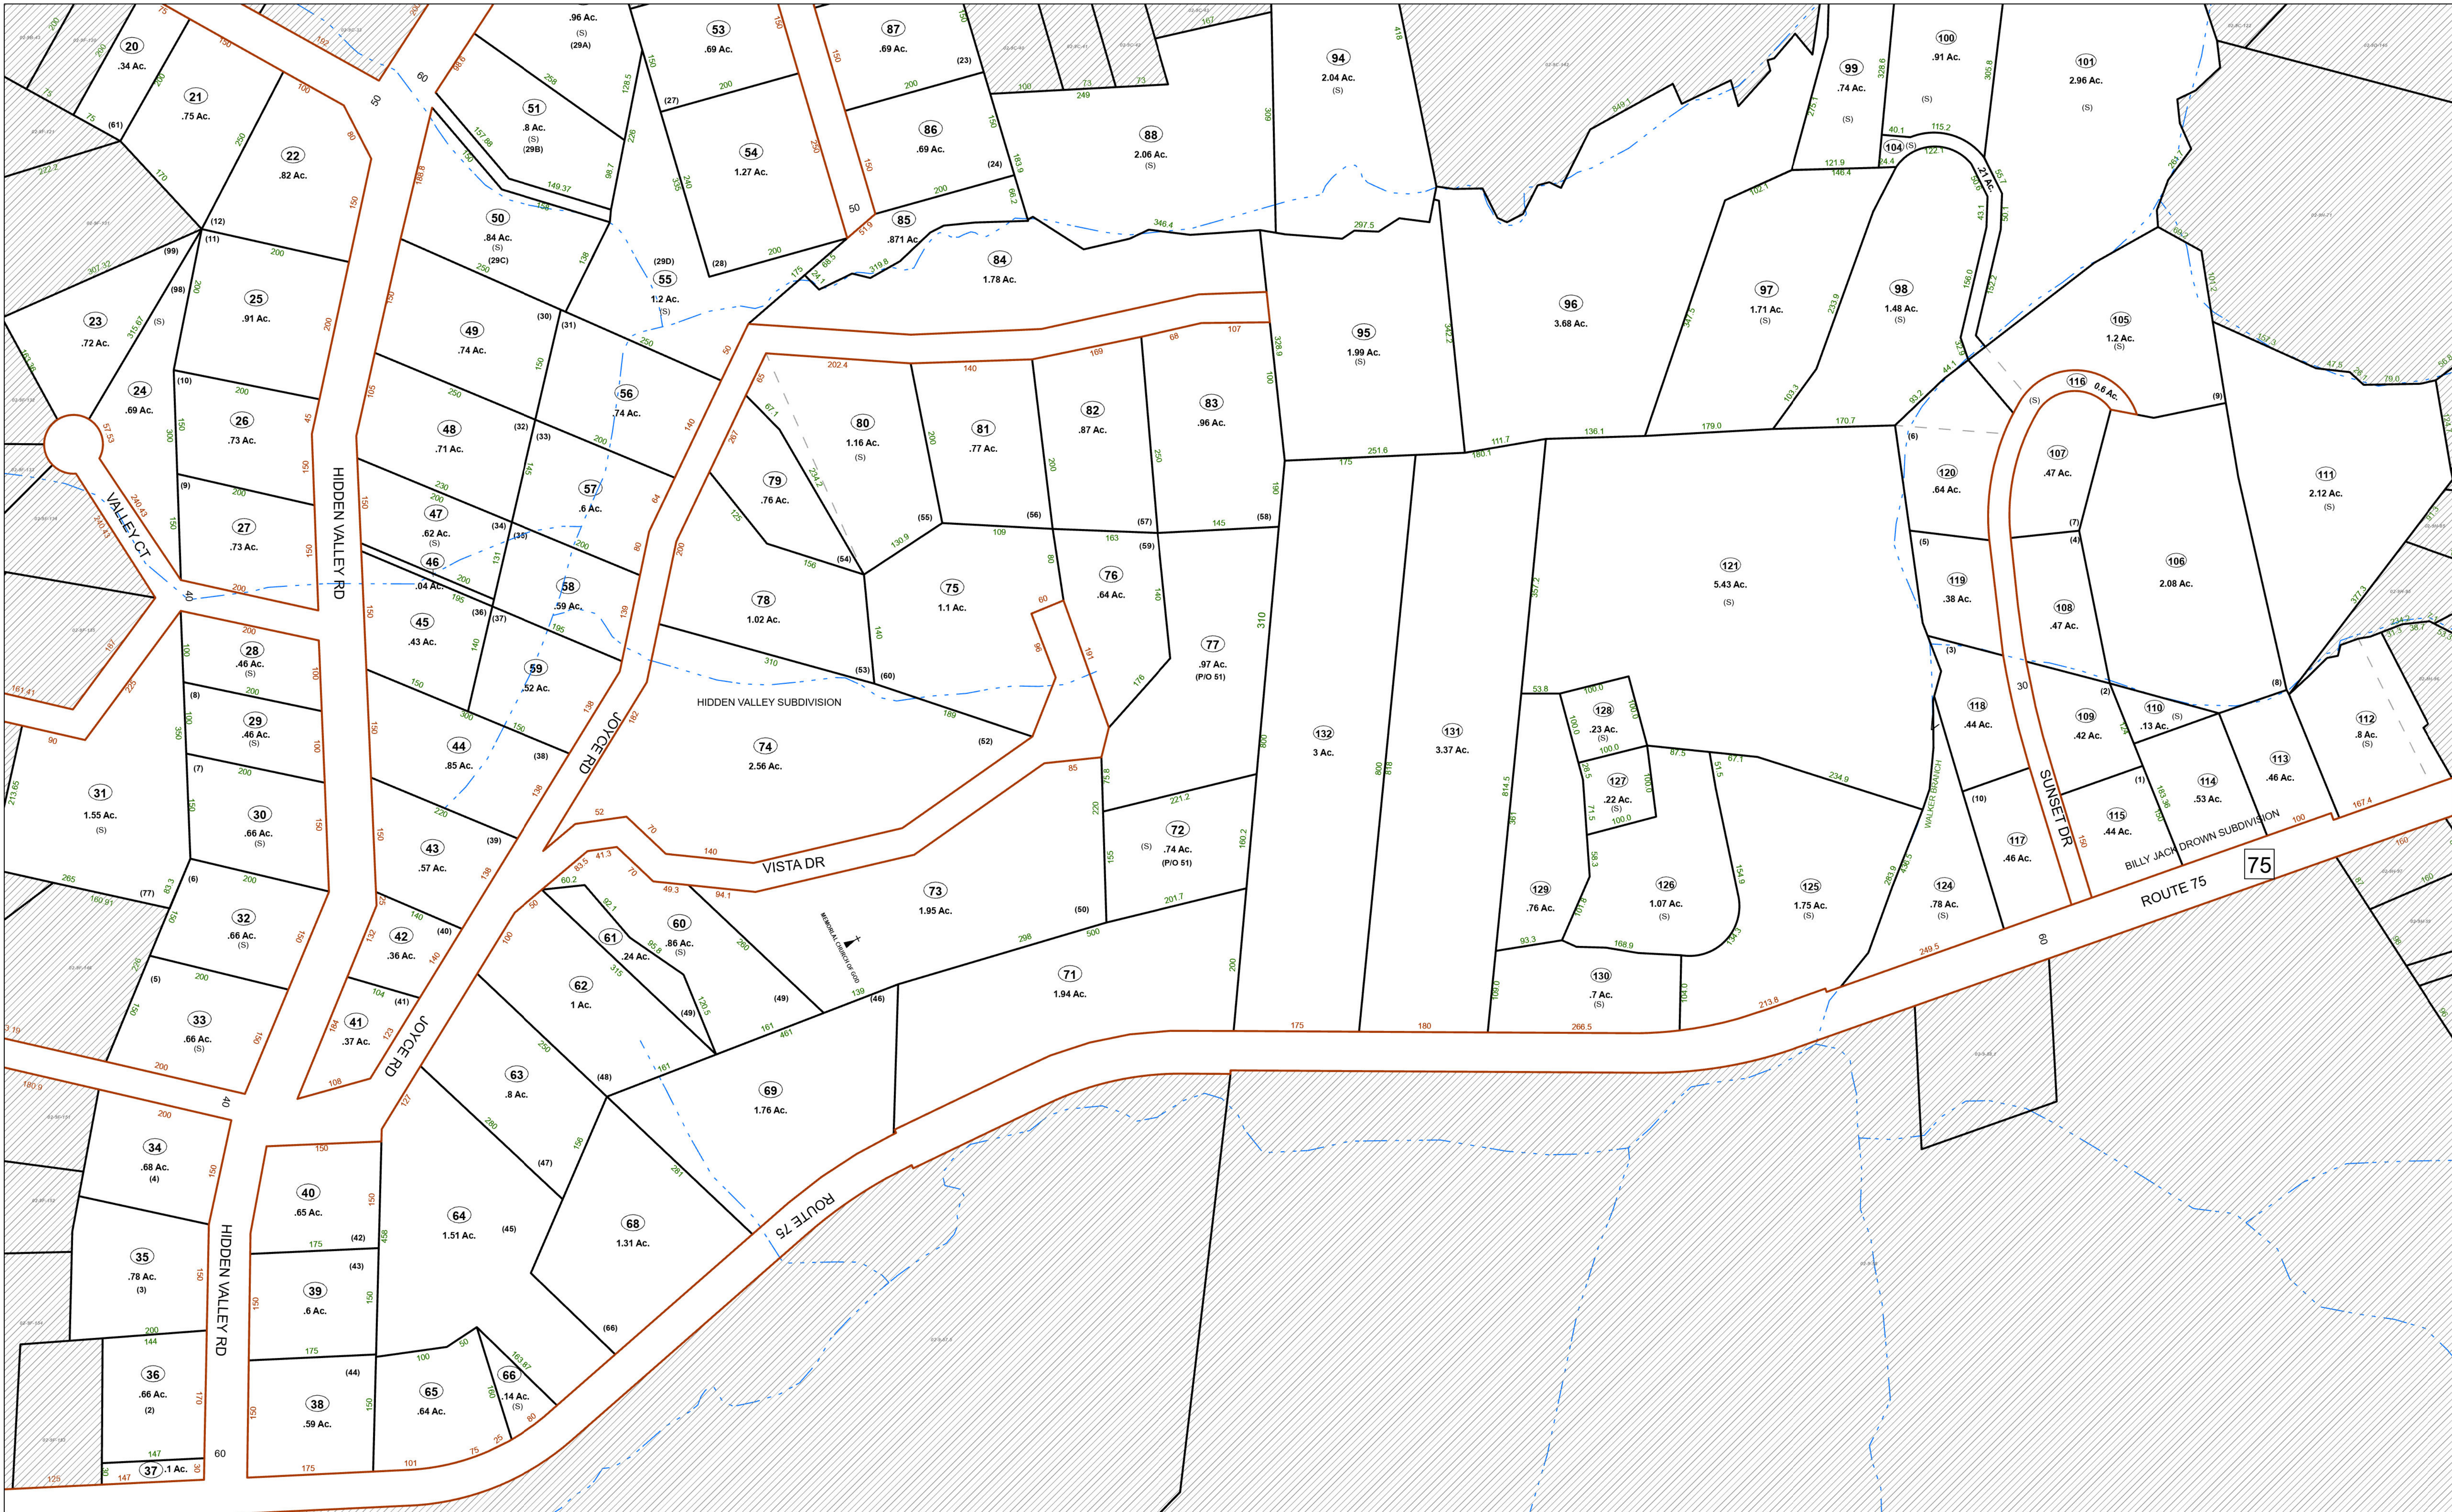


FOR TAX PURPOSES ONLY

Prepared By:
Rick Browning
Wayne County Assessor

Legend
Property Line
Road Right of Way
Corporation Line
District Line
County Line
Original Lot Line
Lot Number
Parcel Number
Water
Railroad

R e v i s i o n s	1	Revised 9/3/2019	9		17	
	2	Revised 01/28/2020	10		18	
	3	Revised 01/28/2021	11		19	
	4	Revised 01/28/2022	12		20	
	5	Revised 01/29/2024	13		21	
	6		14		22	
	7		15		23	
	8		16		24	

STATE OF WEST VIRGINIA
COUNTY OF WAYNE
Office of Assessor

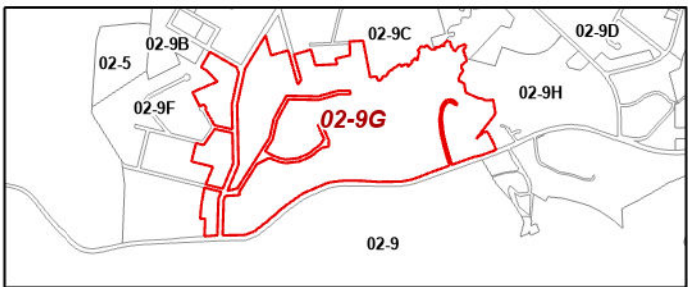

CEREDO

Map: 9G

Date, Aerial Photography: 2019

Date, Map: 2/2/2024

Scale: 1:1,200