


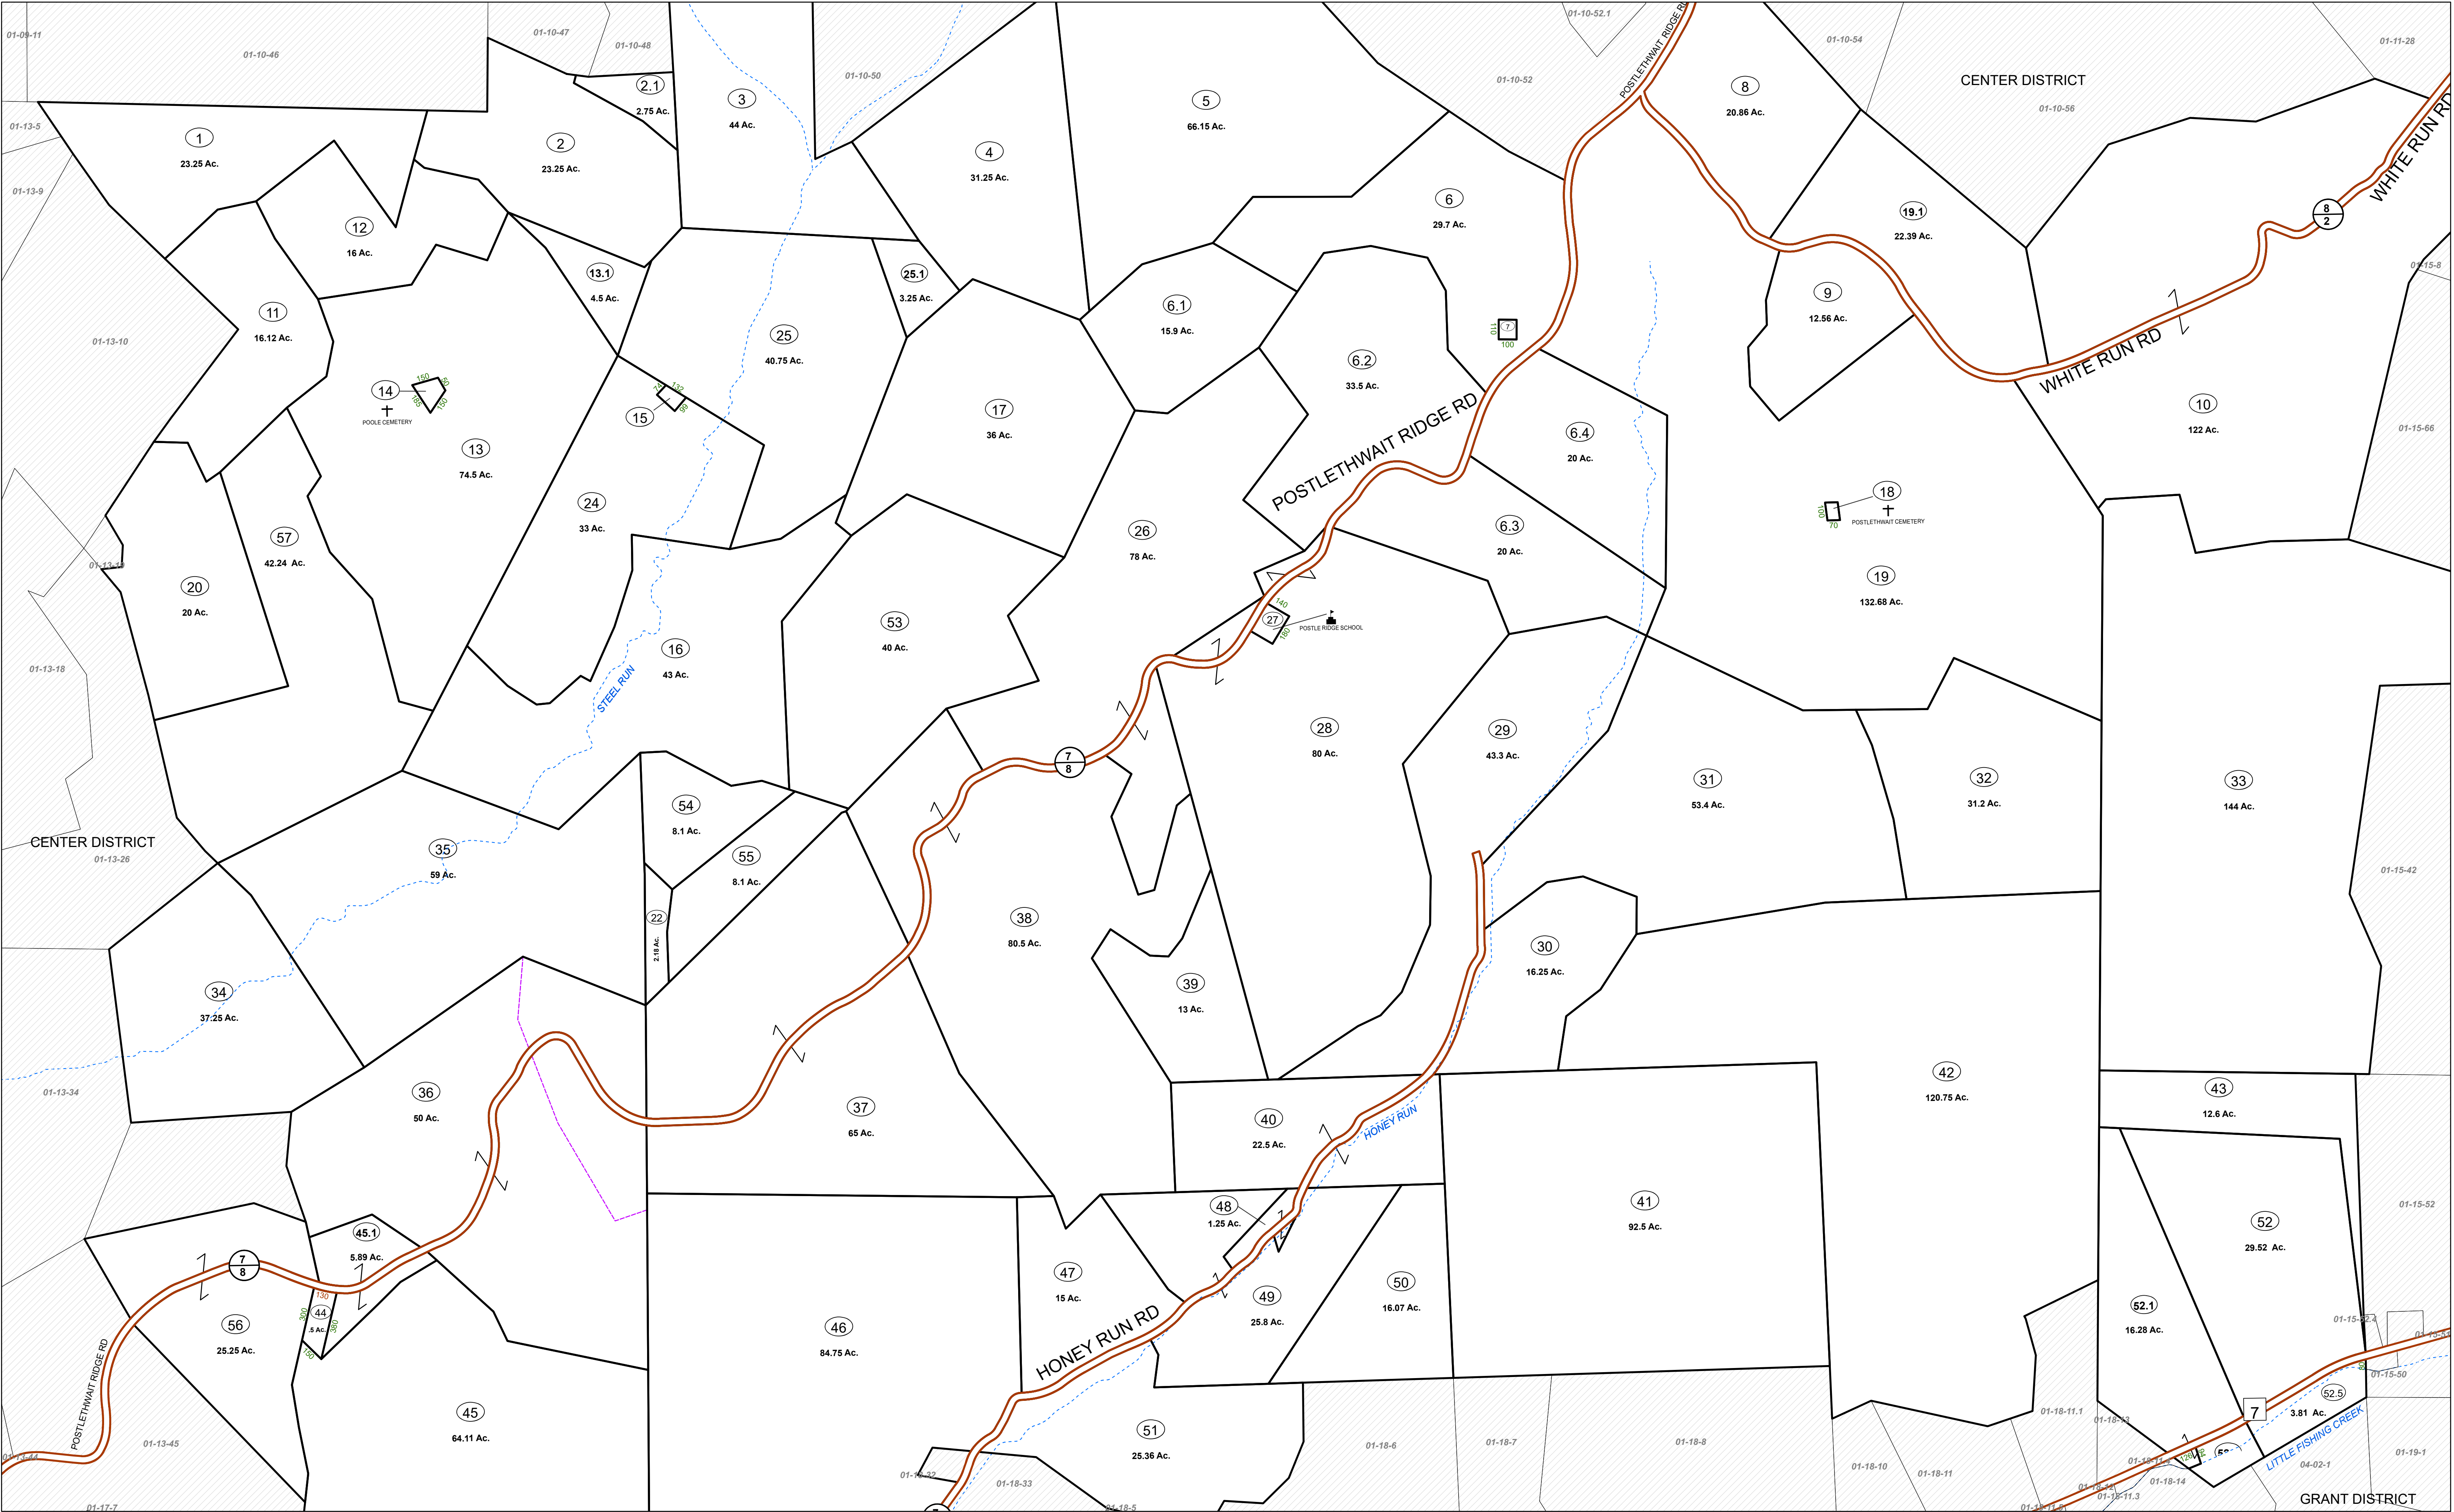


FOR TAX PURPOSES ONLY
Prepared by Wetzel County, WV

Legend	
Property Line	Original Lot Line
Road Right of Way	Lot Number (15)
Corporation Line	Parcel Number (99)
District Line	Water
County Line	Railroad

R e v i s i o n s	1	Revised 7/1/05	9	Revised 7/15/09	17	Revised 01/16/2023
	2	Revised 7/1/81	10	Revised 6/29/10	18	Revised 01/18/2024
	3	Revised 7/1/84	11	Revised 10/5/2011	19	
	4	Revised 7/1/87	12	Revised 01/25/2019	20	
	5	Revised 7/1/91	13	Revised 07/11/2019	21	
	6	Revised 12/1/96	14	Revised 01/11/2020	22	
	7	Revised 6/1/05	15	Revised 01/11/2021	23	
	8	Revised 10/1/07	16	Revised 01/11/2022	24	

STATE OF WEST VIRGINIA
COUNTY OF WETZEL
Office of Assessor

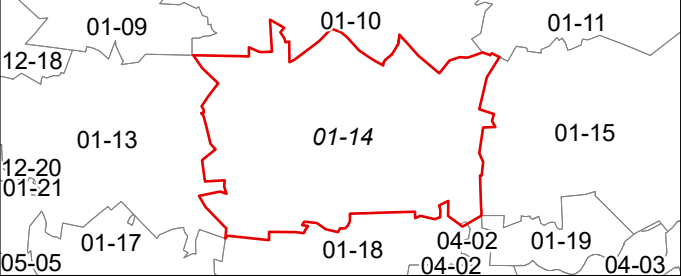

CENTER DISTRICT
SHEET 14

Date, Map: Jan 2019
Scale: 1" = 400'