
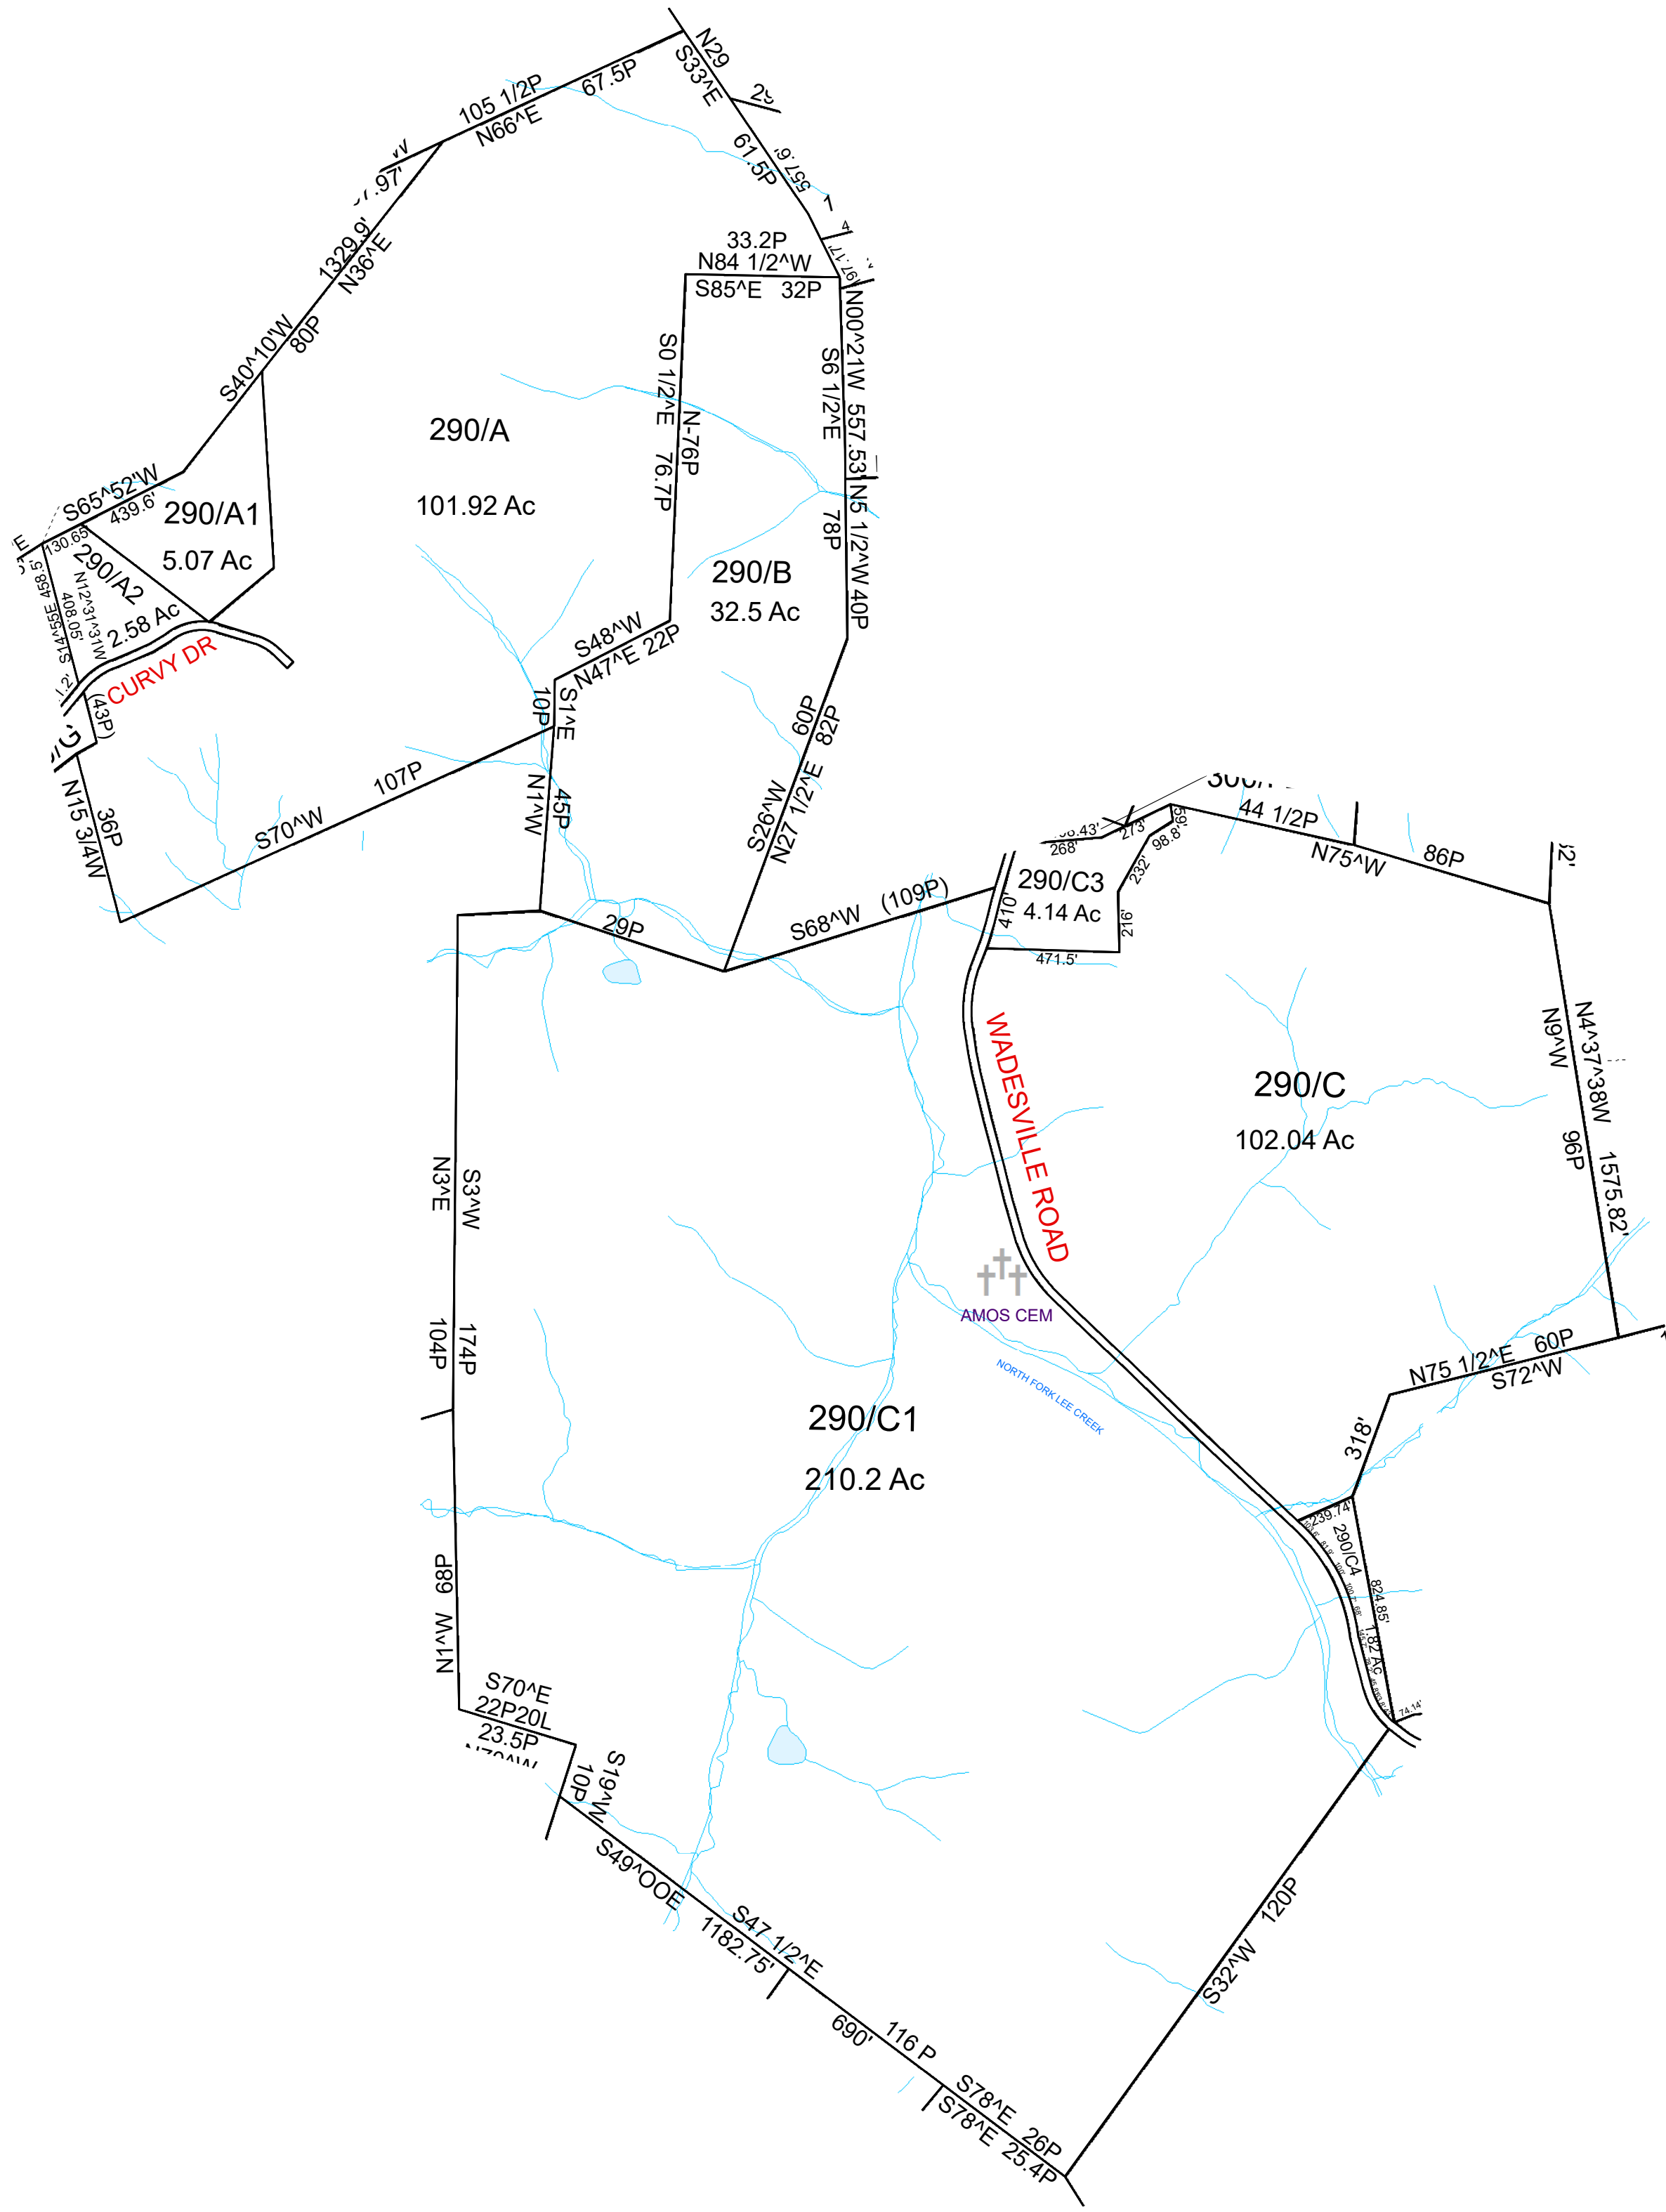


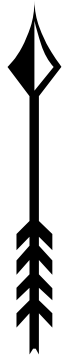

For Tax Purposes Only this is not Authoritative Data

This product was developed for taxation purposes and is therefore not suitable for legal, engineering, or surveying purposes. Users of this information should review or consult the primary data and information sources to ascertain the appropriate usage of information. Do not copy

300	300	310
300	290	400
180	280	390

Prepared by:KDP

Legend

- Previous Deed

Property

Railroad Right of Way

Road and Railroad R/W

Road Easement

Road Right of Way

HOSPITAL

POST OFFICE

SCHOOL

District_Lines

CEMT.

LIBRARY

AIRPORT

CHURCH

FIRE STATION

Revisions

1	Pcl C4 created, PD 1/22/2020	7	13
2		8	14
3		9	15
4		10	16
5		11	17
6		12	18

WOOD COUNTY
STATE OF WEST VIRGINIA
Office of Assessor

District: STEELE 07

SHEET NO: 290

Date, Aerial Photography: 2016 Scale : 1" = 300'