
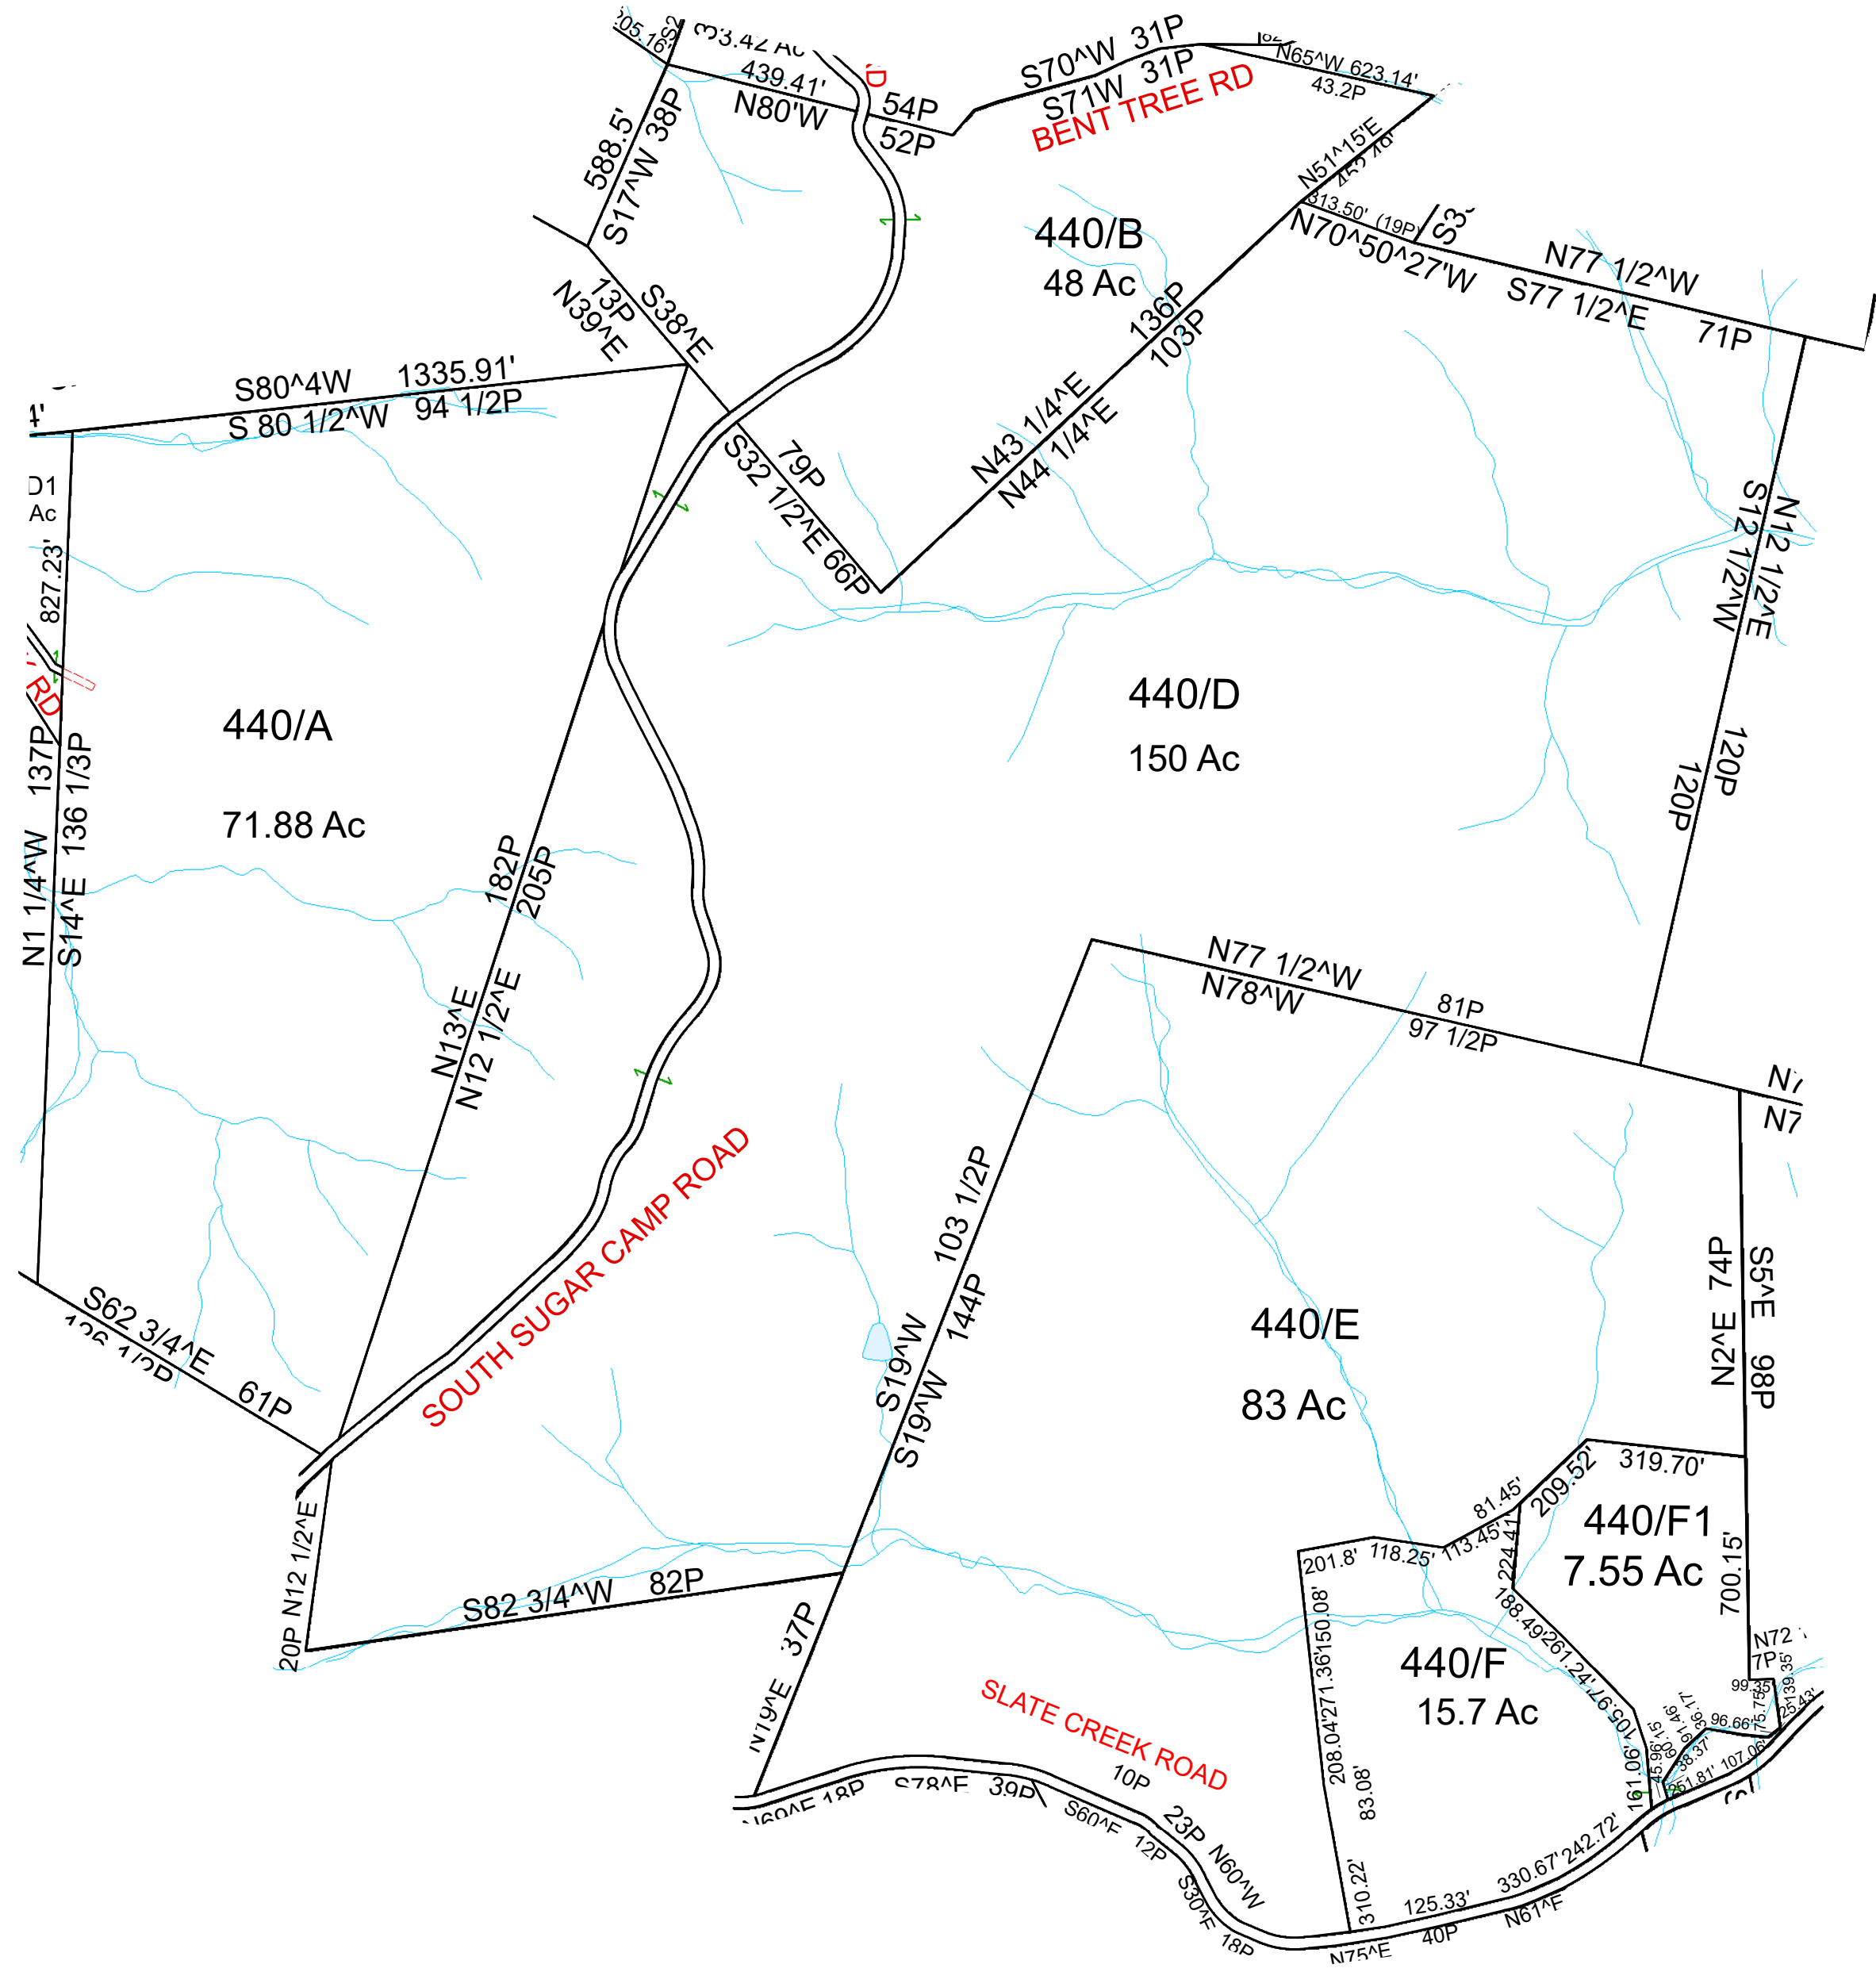


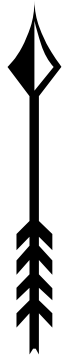

For Tax Purposes Only this is not Authoritative Data

This product was developed for taxation purposes and is therefore not suitable for legal, engineering, or surveying purposes. Users of this information should review or consult the primary data and information sources to ascertain the appropriate usage of information. Do not copy

340	340	450
430	440	450
430	540	450

Prepared by:KDP

Legend

- Previous Deed

Property

Railroad Right of Way

Road and Railroad R/W

Road Easement

Road Right of Way

Deed lot Number (15)

MAP Parcel Number 19/25

District Number 07

HOSPITAL

POST OFFICE

SCHOOL

District_Lines

CEMT.

LIBRARY

AIRPORT

CHURCH

FIRE STATION

Revisions

1	Pct C added to 340/ SV 8/12	7	13
2		8	14
3		9	15
4		10	16
5		11	17
6		12	18

WOOD COUNTY
STATE OF WEST VIRGINIA
Office of Assessor

District: STEELE 07

SHEET NO: 440

Date, Aerial Photography: 2016

Scale : 1" = 300'