
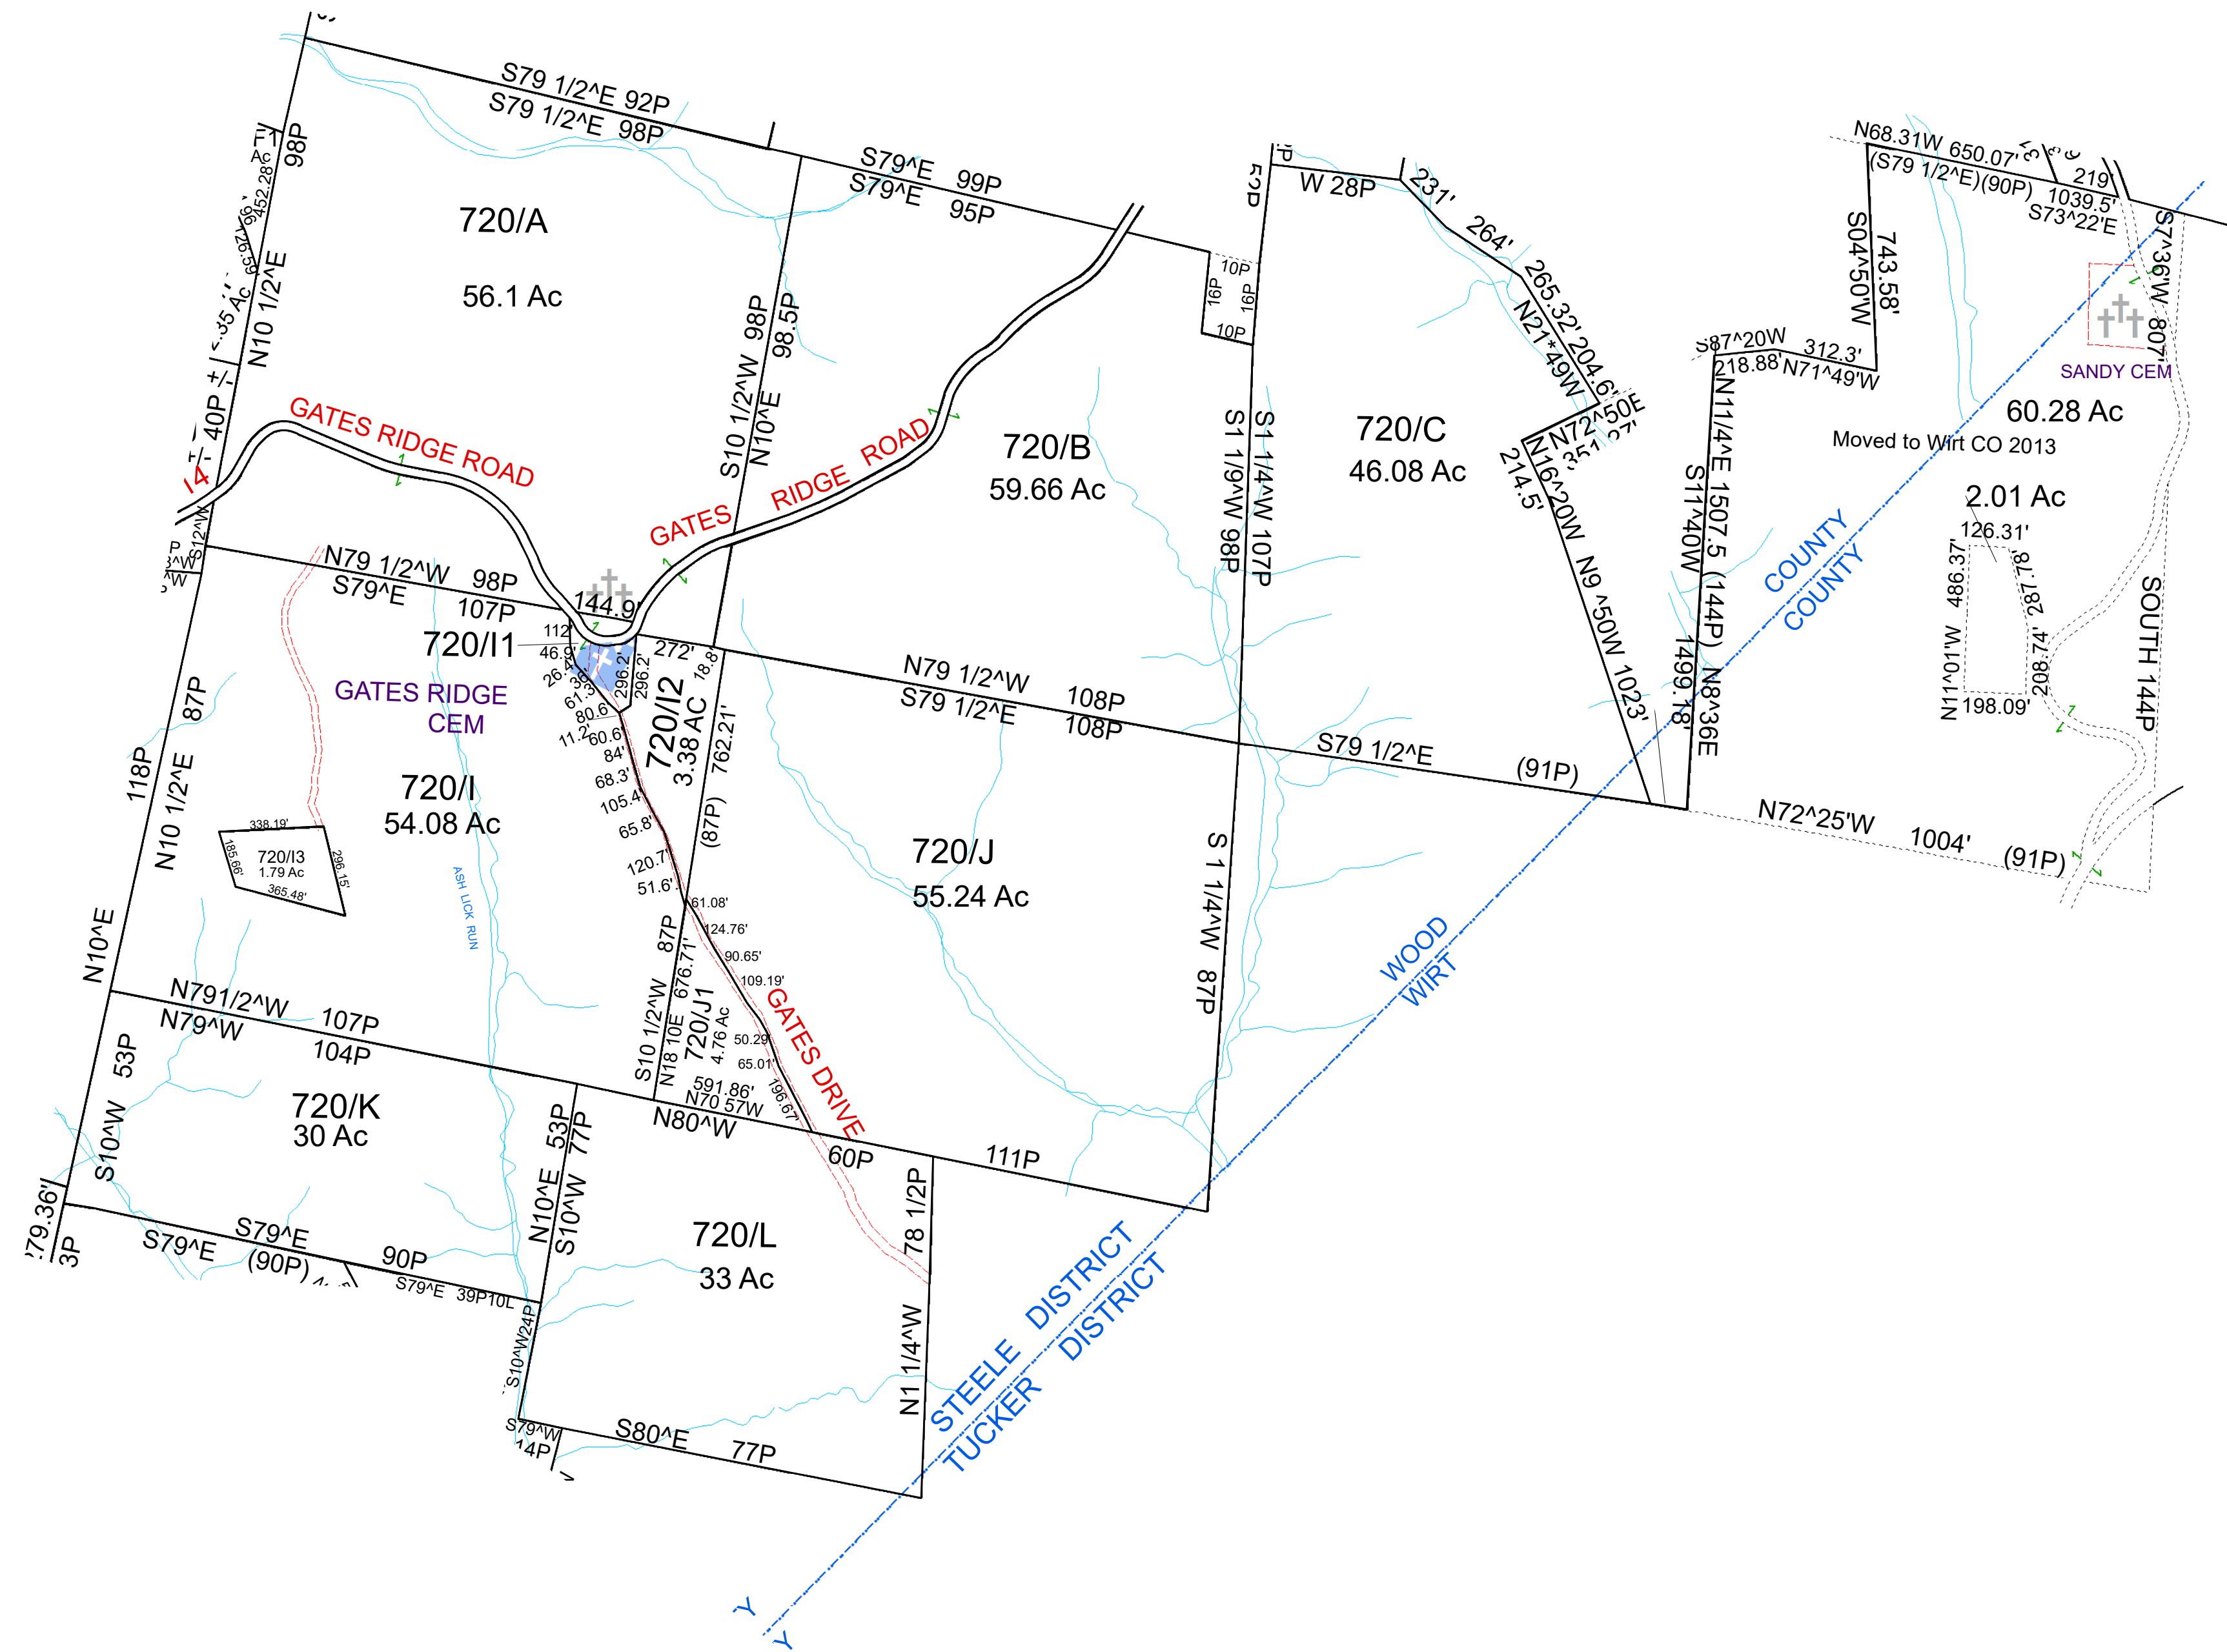


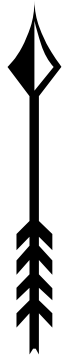

For Tax Purposes Only this is not Authoritative Data

This product was developed for taxation purposes and is therefore not suitable for legal, engineering, or surveying purposes. Users of this information should review or consult the primary data and information sources to ascertain the appropriate usage of information. Do not copy

710	670	680
710	720	0
730	730	Wirt

Prepared by:KDP

Legend

- Previous Deed

Property

Railroad Right of Way

Road and Railroad R/W

Road Easement

Road Right of Way

HOSPITAL

POST OFFICE

SCHOOL

Deed lot Number (15)

MAP / Parcel Number 19/25

District Number 07

District_Lines

CEMT.

LIBRARY

AIRPORT

CHURCH

FIRE STATION

Revisions

1	Delete G&G1 moved to WIRT Co RS 1/13	7	13
2	Pol 13 created, PD 10/18	8	14
3		9	15
4		10	16
5		11	17
6		12	18

WOOD COUNTY
STATE OF WEST VIRGINIA
Office of Assessor

District: STEELE 07

SHEET NO: 720

Date, Aerial Photography: 2016

Scale : 1" = 300'