


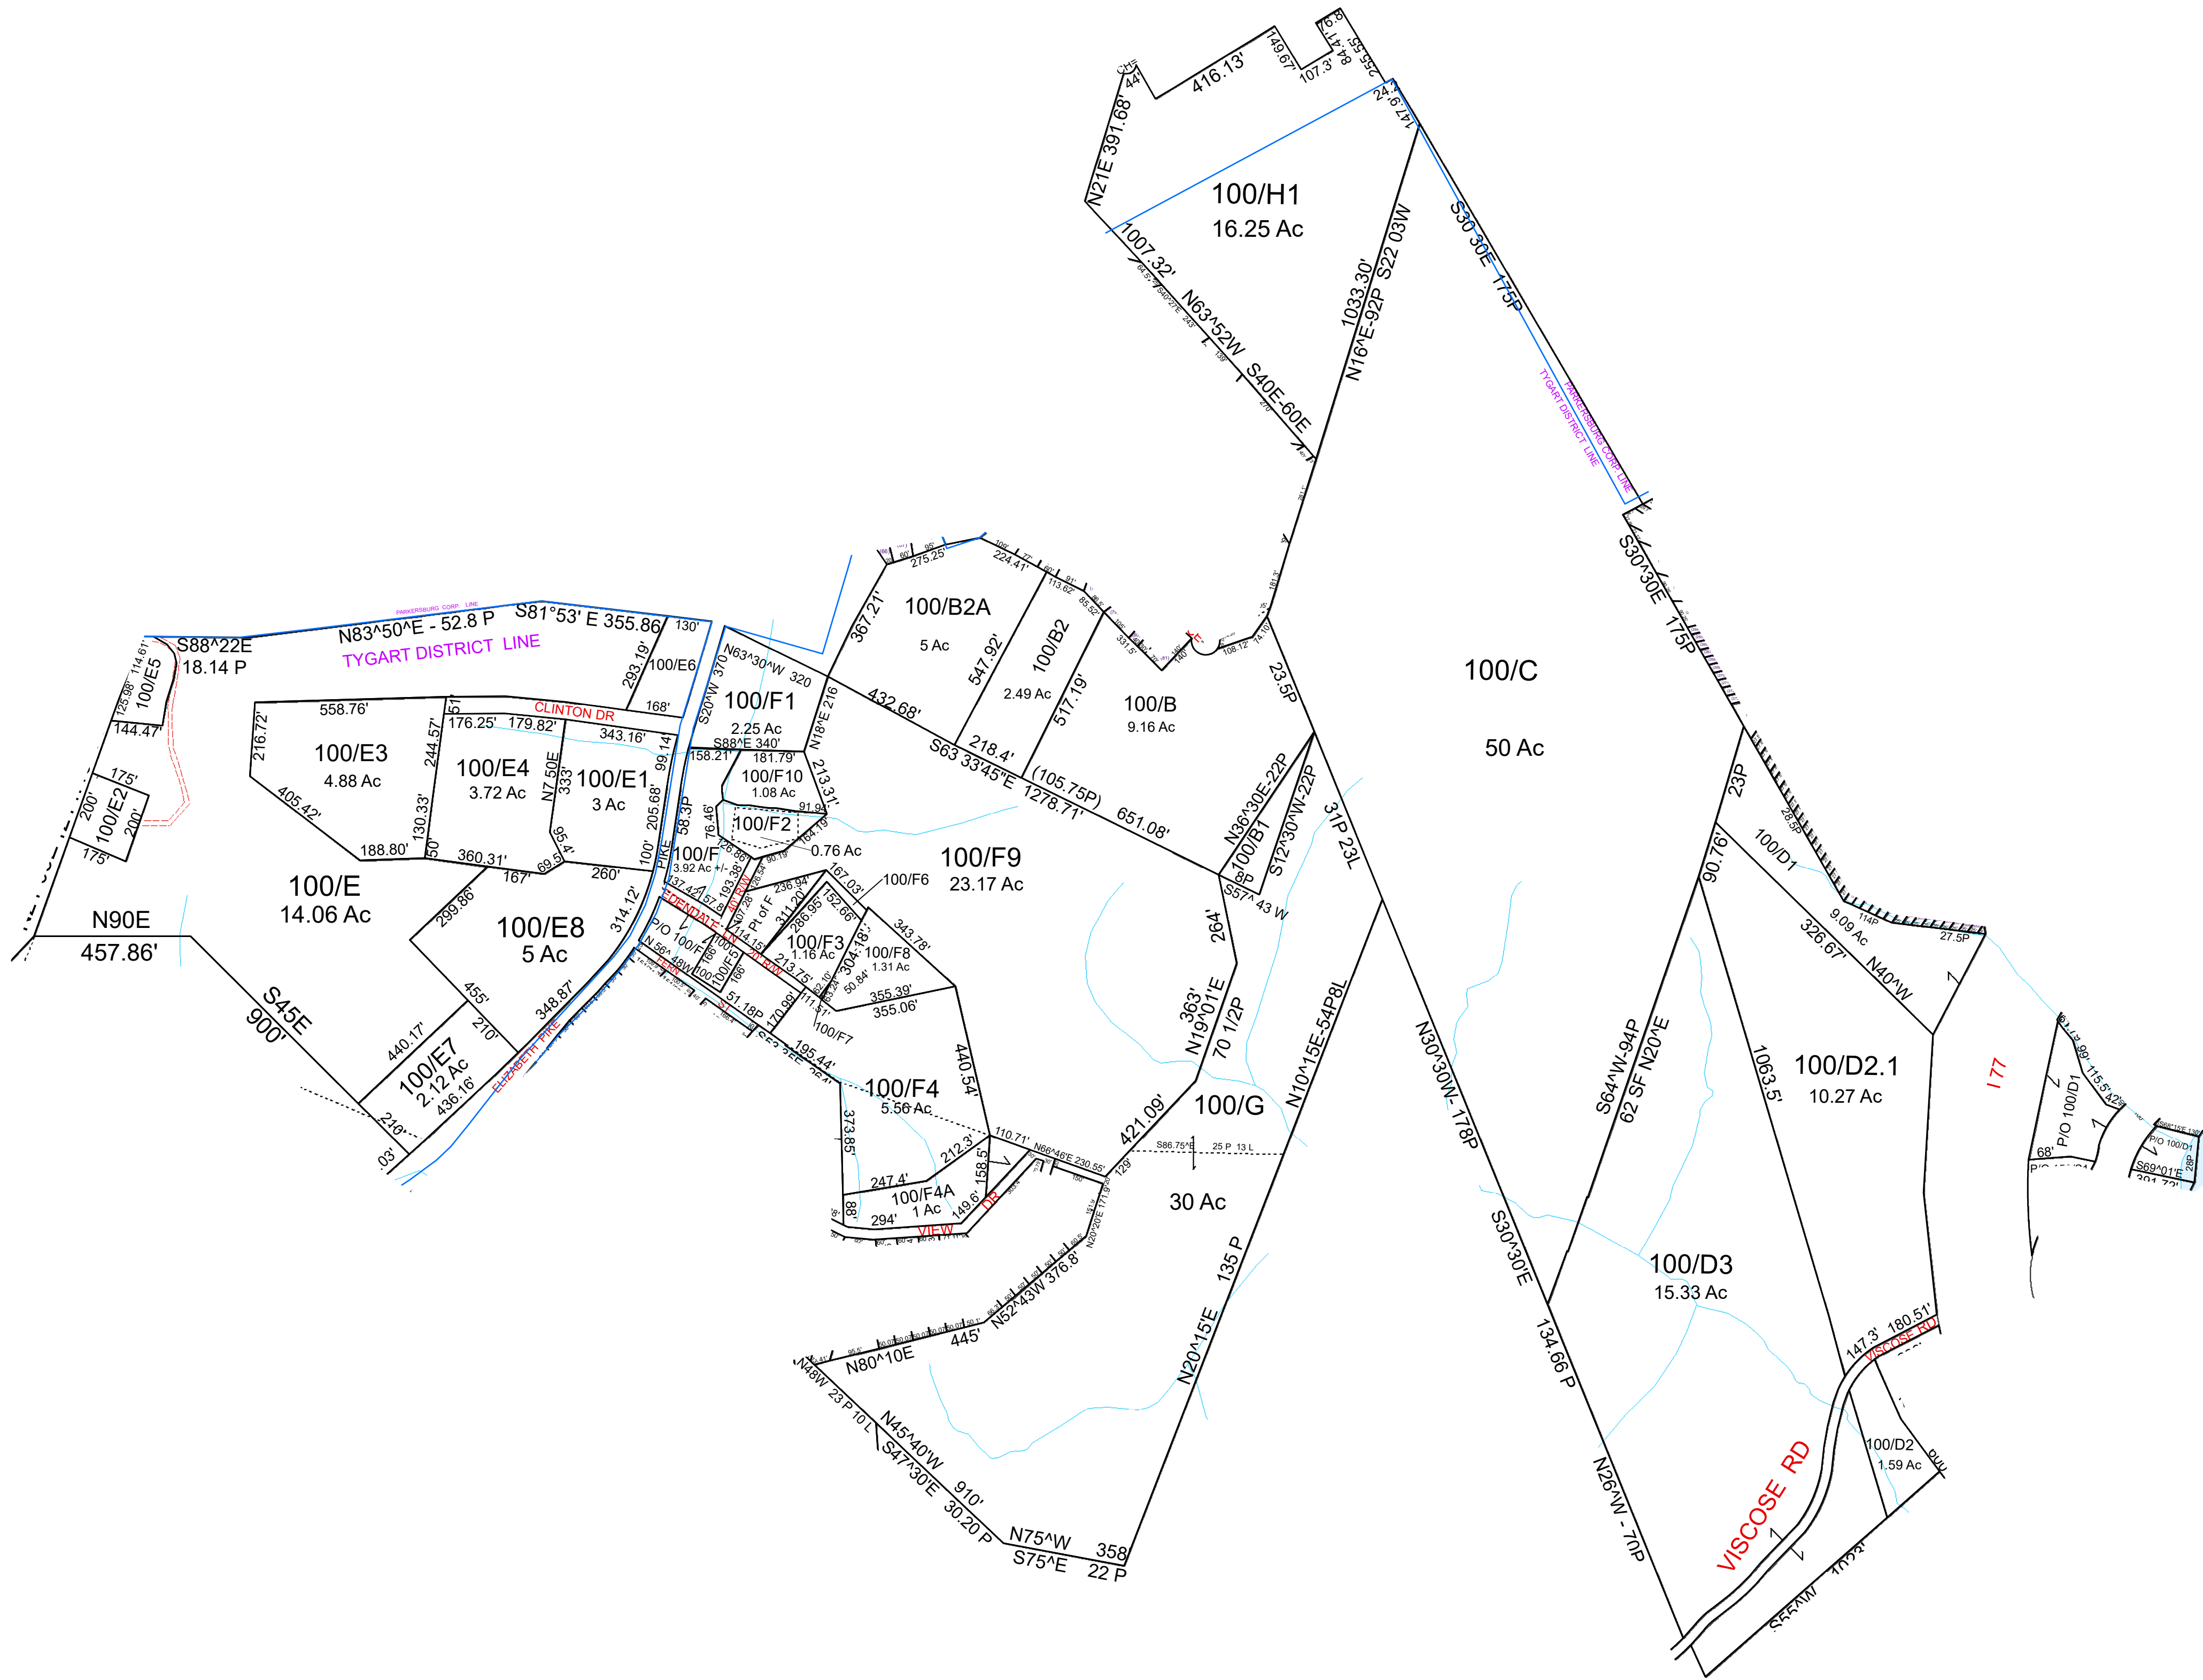

For Tax Purposes Only this is not Authoritative Data
This product was developed for taxation purposes and is therefore not suitable for legal, Engineering, or surveying purposes. Users of this information should review or consult the primary data and information sources to ascertain the appropriate usage of information. Do not copy

131	116	6
51	100	39
90	150	150

Prepared by:KPD

Legend

- Previous Deed
- Property
- Railroad Right of Way
- Road and Railroad R/W
- Road Easement
- Road Right of Way

- Deed lot Number (15)
- MAP / Parcel Number 19/25
- District Number 08
- HOSPITAL
- POST OFFICE
- SCHOOL

- District_Lines
- CEMT.
- LIBRARY
- AIRPORT
- CHURCH

Revisions

- 1 Pcl E2 created SV 11/2/11
- 2 Pcls F6,F7,&F8 created SV 1/19/12
- 3 Pcl F2 revised by Plat SV 7/6/12
- 4 Pcl F9 created SV 8/31/12
- 5 Pcl F10 created SV 1/13/14
- 6 Pcl E5 created SV 7/16/14

- 7 Pcl E6 created PD 6/2/17
- 8 Pcl E7 created, PD 10/21
- 9 Pcl C8 created, PD 6/22
- 10 Pcl F4A created, PD 5/23
- 11
- 12

- 13
- 14
- 15
- 16
- 17
- 18

WOOD COUNTY
STATE OF WEST VIRGINIA
Office of Assessor

District_08 Sub/Division

TYGART

SHEET NO: 100

Date, Aerial Photography:_2016 Scale : 1" = 300' Date: 07/11/2023