


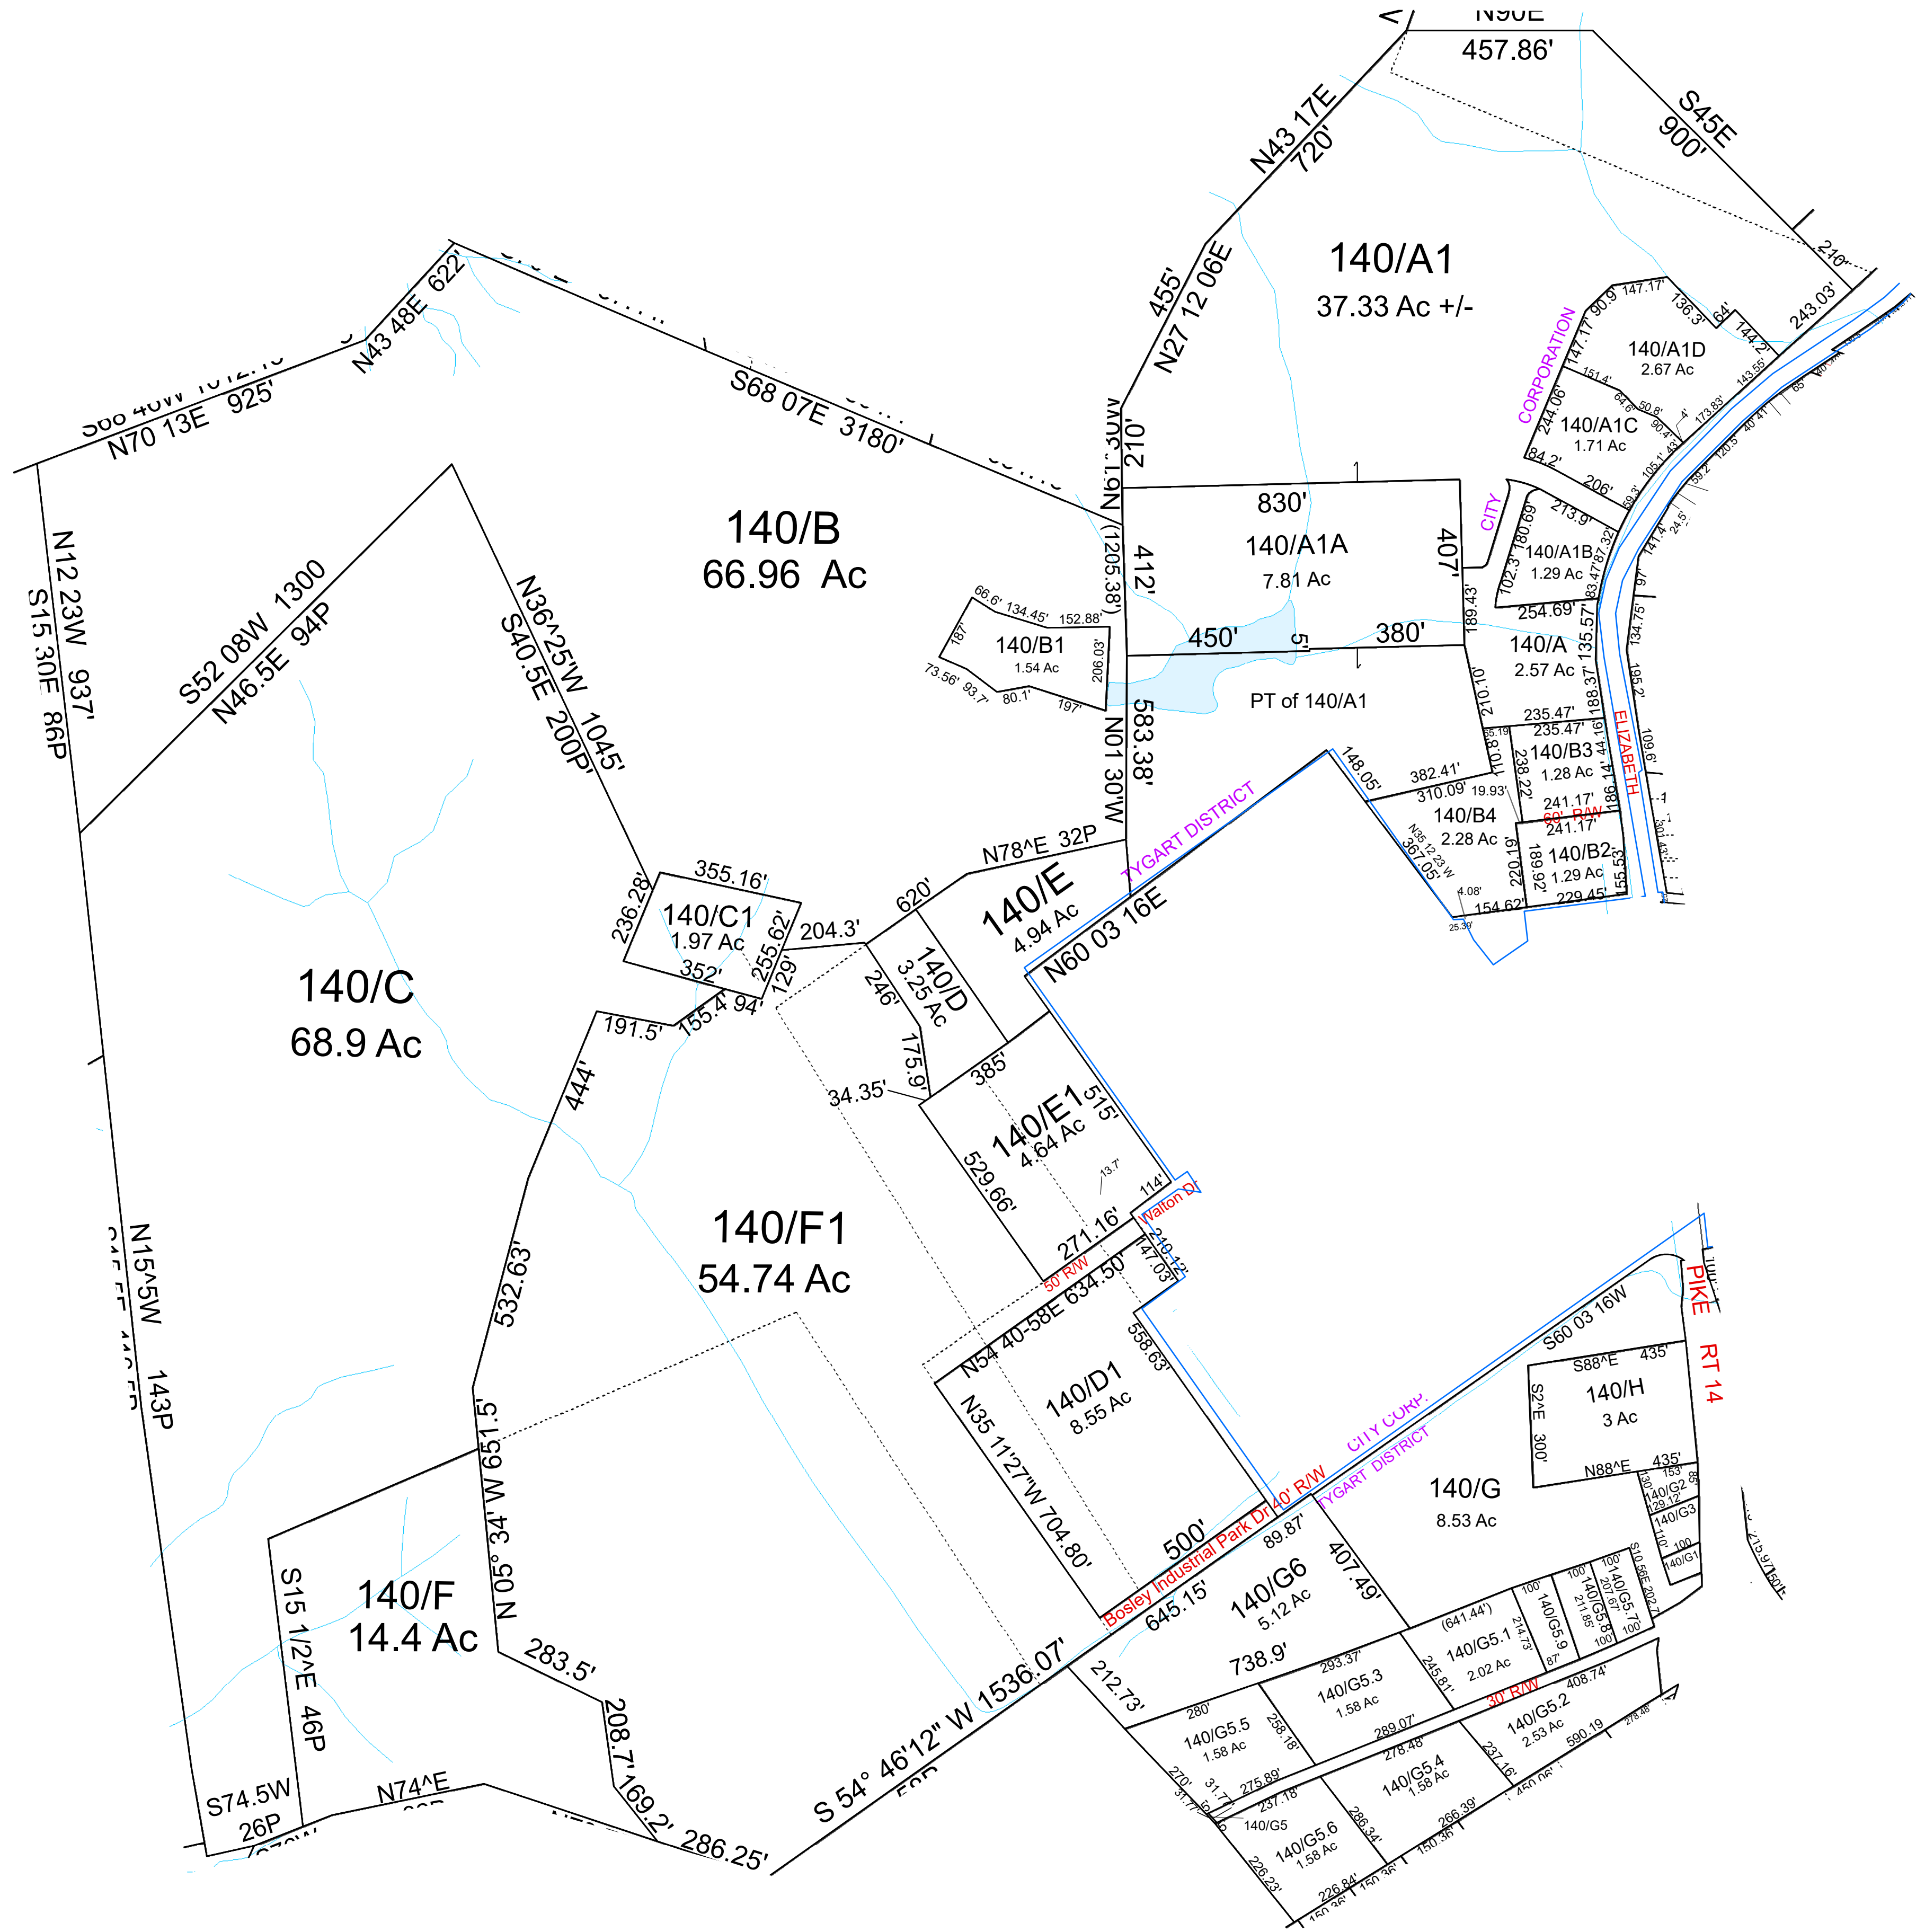

For Tax Purposes Only this is not Authoritative Data
This product was developed for taxation purposes and is therefore not suitable for legal, Engineering, or surveying purposes. Users of this information should review or consult the primary data and information sources to ascertain the appropriate usage of information. Do not copy

130	90	100
130	140	150
190	191	150

Prepared by:KPD

Legend

- Previous Deed
- Property
- Railroad Right of Way
- Road and Railroad R/W
- Road Easement
- Road Right of Way

- Deed lot Number (15)
- MAP / Parcel Number 19/25
- District Number 08
- HOSPITAL
- POST OFFICE
- SCHOOL

- District_Lines
- CEMT.
- LIBRARY
- AIRPORT
- CHURCH

Revisions

- 1 Pcls B2,B3.&B4 created SV 6/11
- 2 Pcls B3,B4.&A revised by deed SV 6/14
- 3 Pcl A1B created SV 10/1
- 4 Pt D,E.&C added to D1 SV 1/17
- 5 Pcl G5.7A created SV 2/17
- 6 Pcl A1C & A1D created, PD 2/19

- 7 Pcl E1 created, PD 7/2019
- 8 Pcl C1 created, PD 12/21
- 9 Pcl F1 created, PD 2/22
- 10
- 11
- 12

- 13
- 14
- 15
- 16
- 17
- 18

WOOD COUNTY
STATE OF WEST VIRGINIA
Office of Assessor

District _08 Sub/Division

TYGART

SHEET NO: 140

Date, Aerial Photography:_2016 Scale : 1" = 300' Date: 07/11/2023