


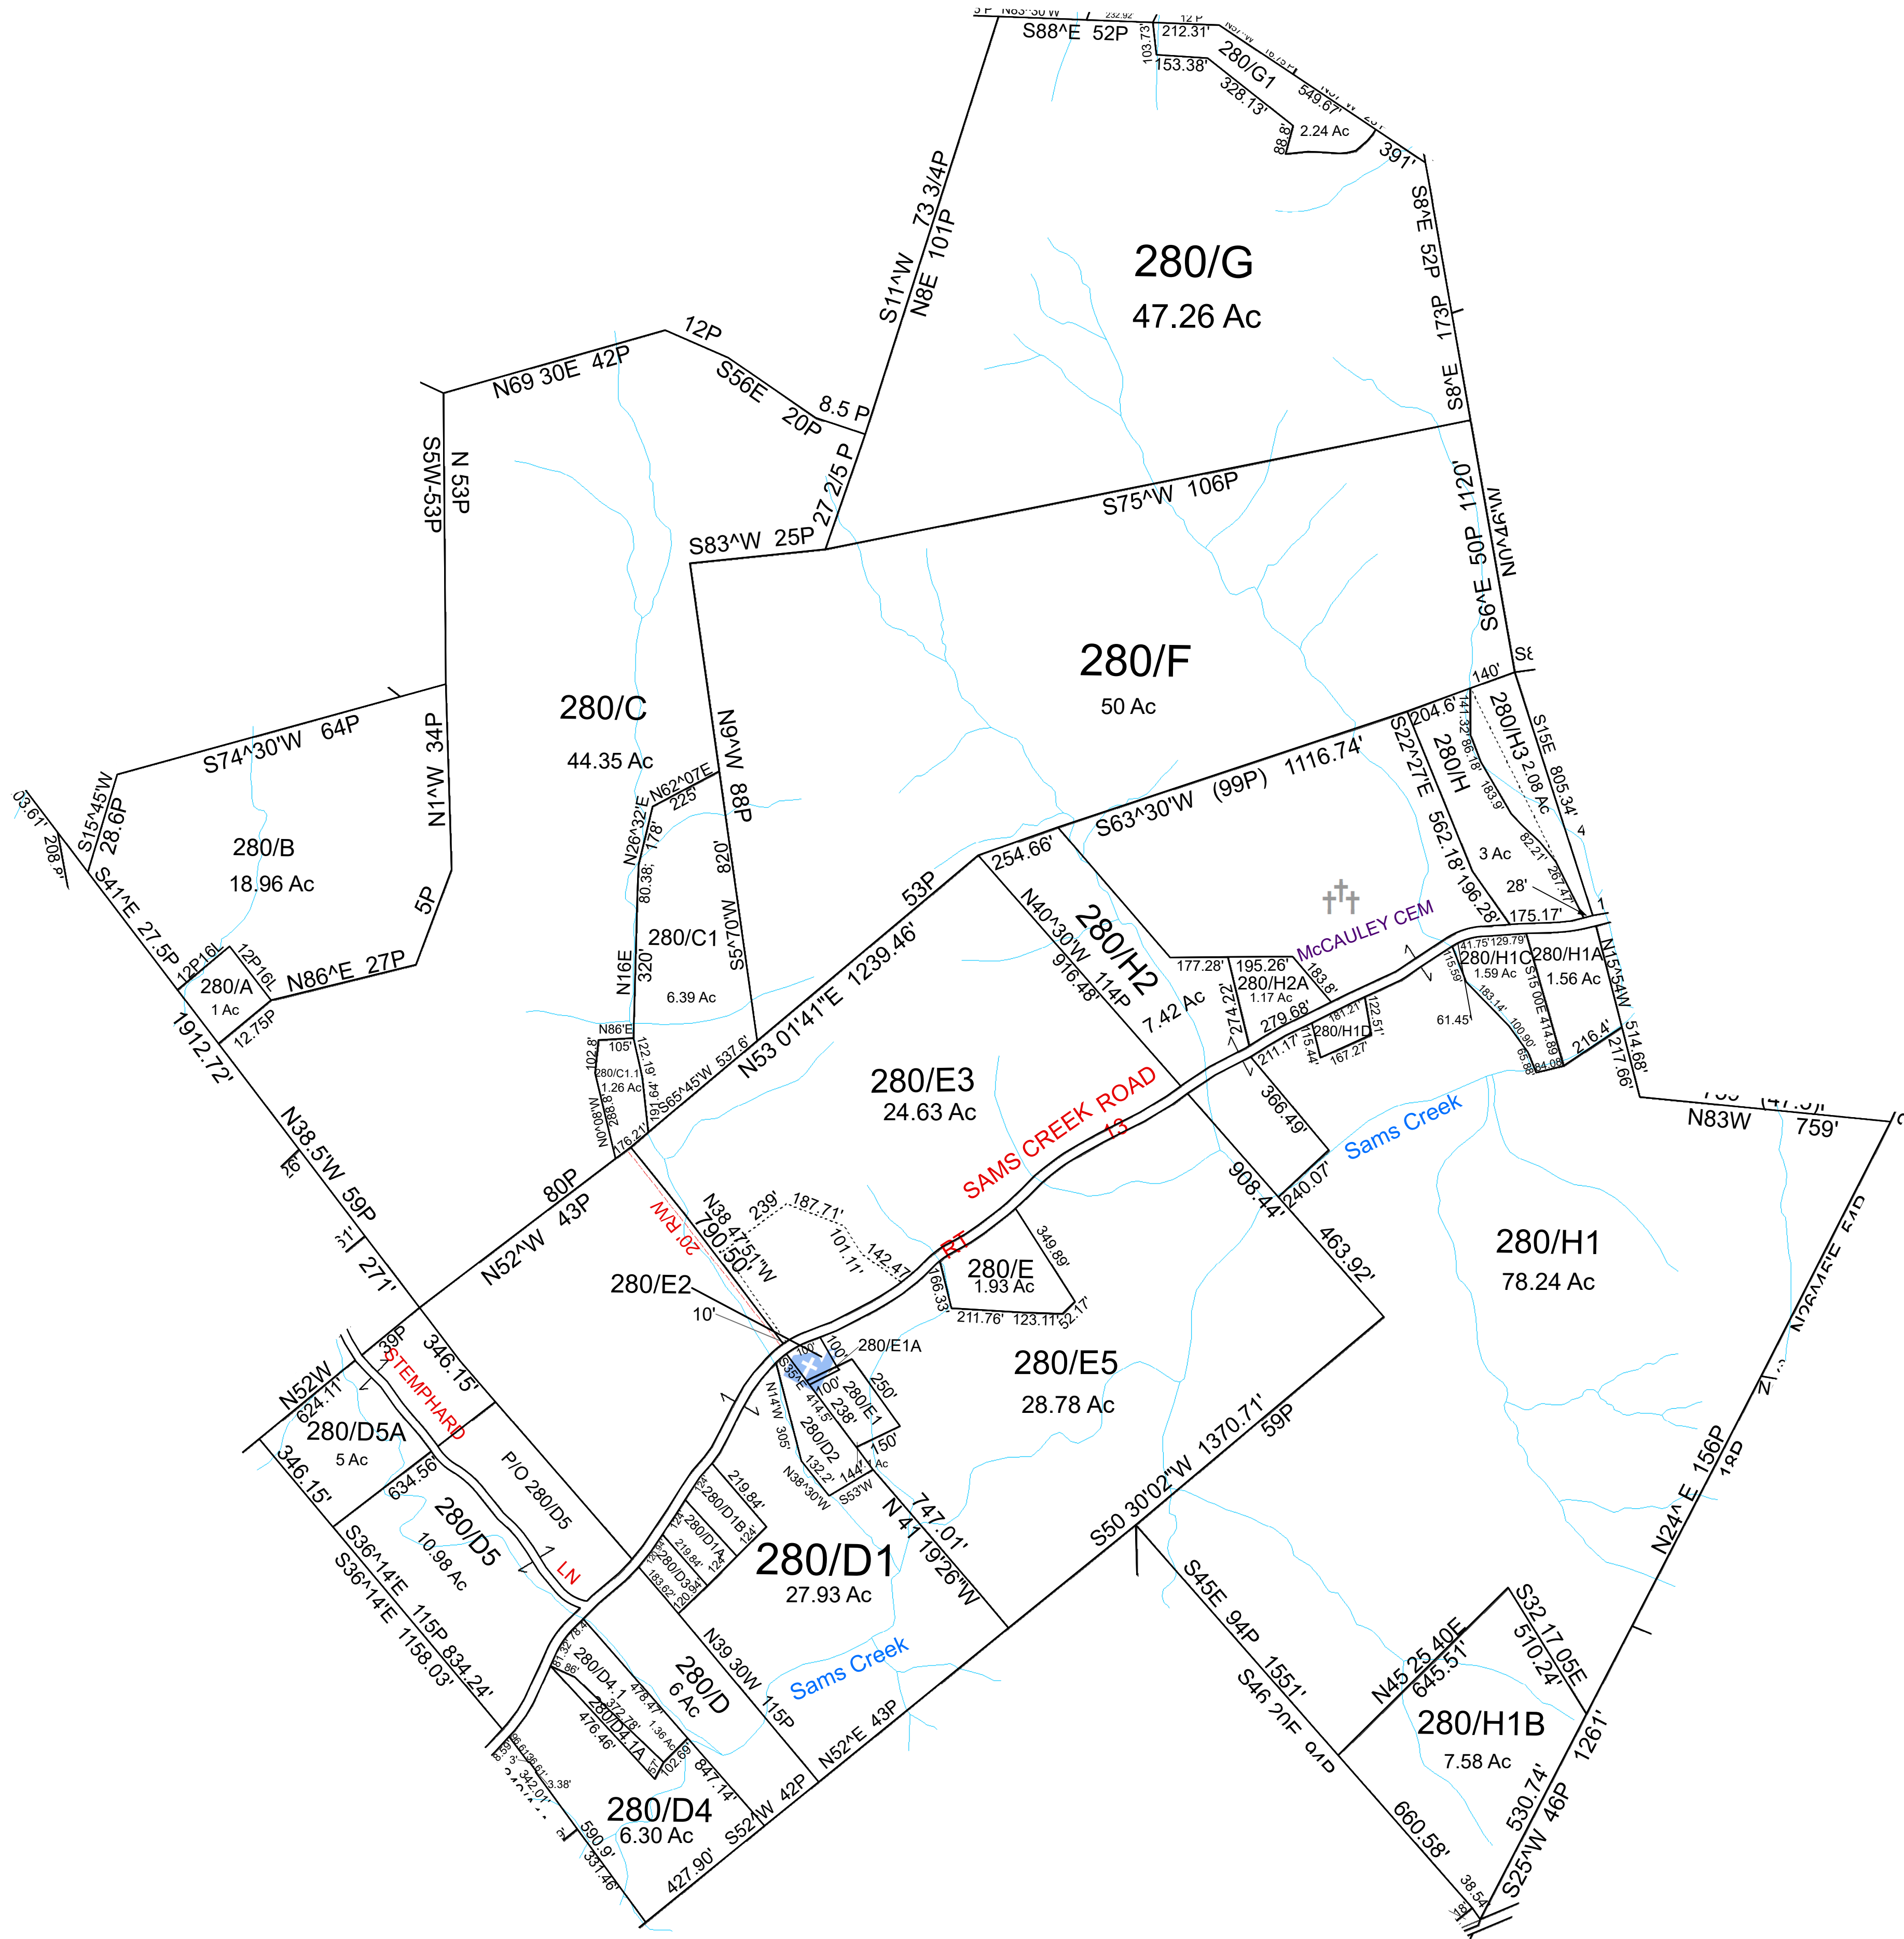

For Tax Purposes Only this is not Authoritative Data
This product was developed for taxation purposes and is therefore not suitable for legal, Engineering, or surveying purposes. Users of this information should review or consult the primary data and information sources to ascertain the appropriate usage of information. Do not copy

220	230	290
270	280	290
340	340	310

Prepared by:KPD

Legend

- Previous Deed

— Property

— Railroad Right of Way

— Road and Railroad R/W

— Road Easement

— Road Right of Way

Deed lot Number (15)

MAP / Parcel Number 19/25

District Number 08

HOSPITAL

POST OFFICE

SCHOOL

District_Lines

CEMT.

LIBRARY

AIRPORT

CHURCH

Revisions

1	Pcl H2A created SV 9/9/11	7	Pcl H4 added to H3 SV 10/21/15	13
2	Pcl H1C created SV 6/25/13	8	Pcl G1 created SV 2/24/16	14
3	Pcl H1D created SV 6/25/13	9		15
4	Pcls E4&E5 created SV 10/20/14	10		16
5	Pcl E4 added to E3 SV 11/19/14	11		17
6	Pcl H4 created SV 10/20/15	12		18

WOOD COUNTY
STATE OF WEST VIRGINIA
Office of Assessor

District _08 Sub/Division

TYGART

SHEET NO: 280

Date, Aerial Photography:_2016 Scale : 1" = 300' Date: 07/11/2023