
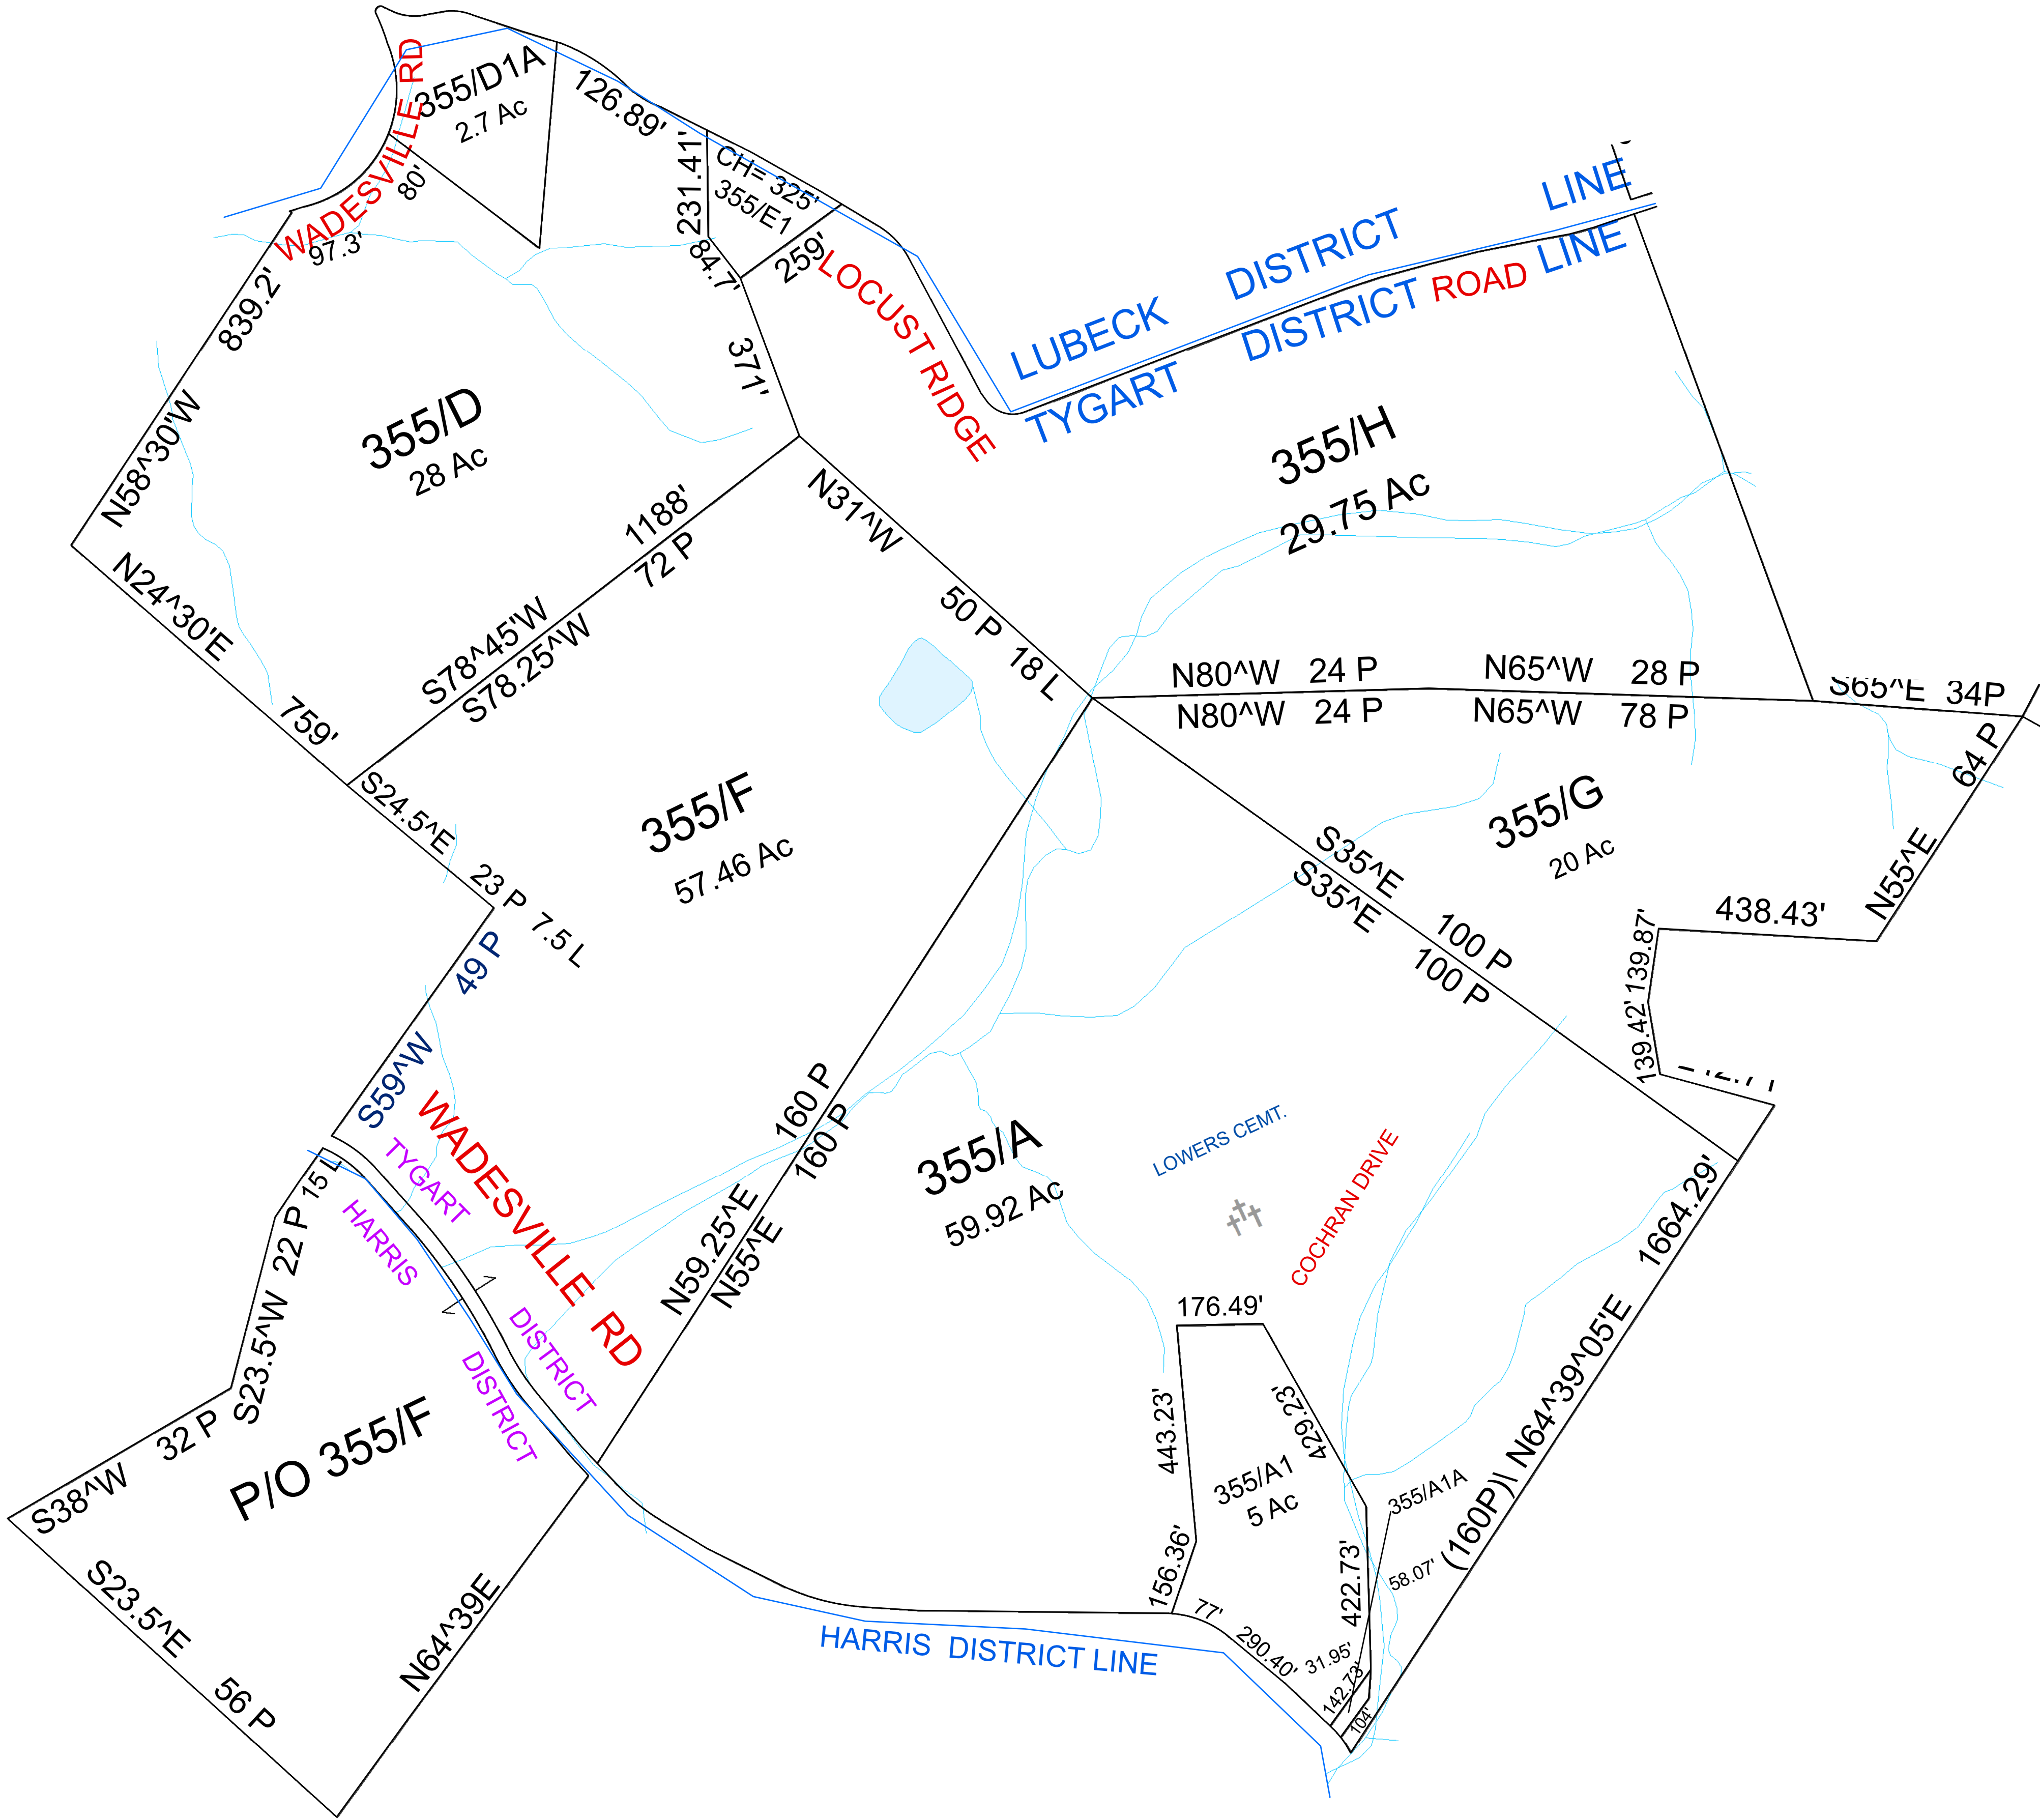


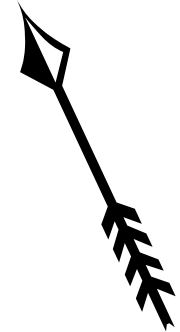

For Tax Purposes Only this is not Authoritative Data
This product was developed for taxation purposes and is therefore not suitable for legal, Engineering, or surveying purposes. Users of this information should review or consult the primary data and information sources to ascertain the appropriate usage of information. Do not copy

Prepared by:KPD

Legend

Previous Deed

Property

Railroad Right of Way

Road and Railroad R/W

Road Easement

Road Right of Way

Deed lot Number (15)
MAP / Parcel Number 19/25
District Number 08

HOSPITAL

POST OFFICE

SCHOOL

District_Lines

CEMT.

LIBRARY

AIRPORT

CHURCH

Revisions

1	Pcl A1A created SV 3/6/12	7		13	
2		8		14	
3		9		15	
4		10		16	
5		11		17	
6		12		18	

WOOD COUNTY

STATE OF WEST VIRGINIA

Office of Assessor

District_08

Sub/Division

TYGART

SHEET NO: 355

Date, Aerial Photography:_2016

Scale : 1" = 200'

Date: 07/11/2023

Date Saved: 01/14/2022 3:09:46 PM