
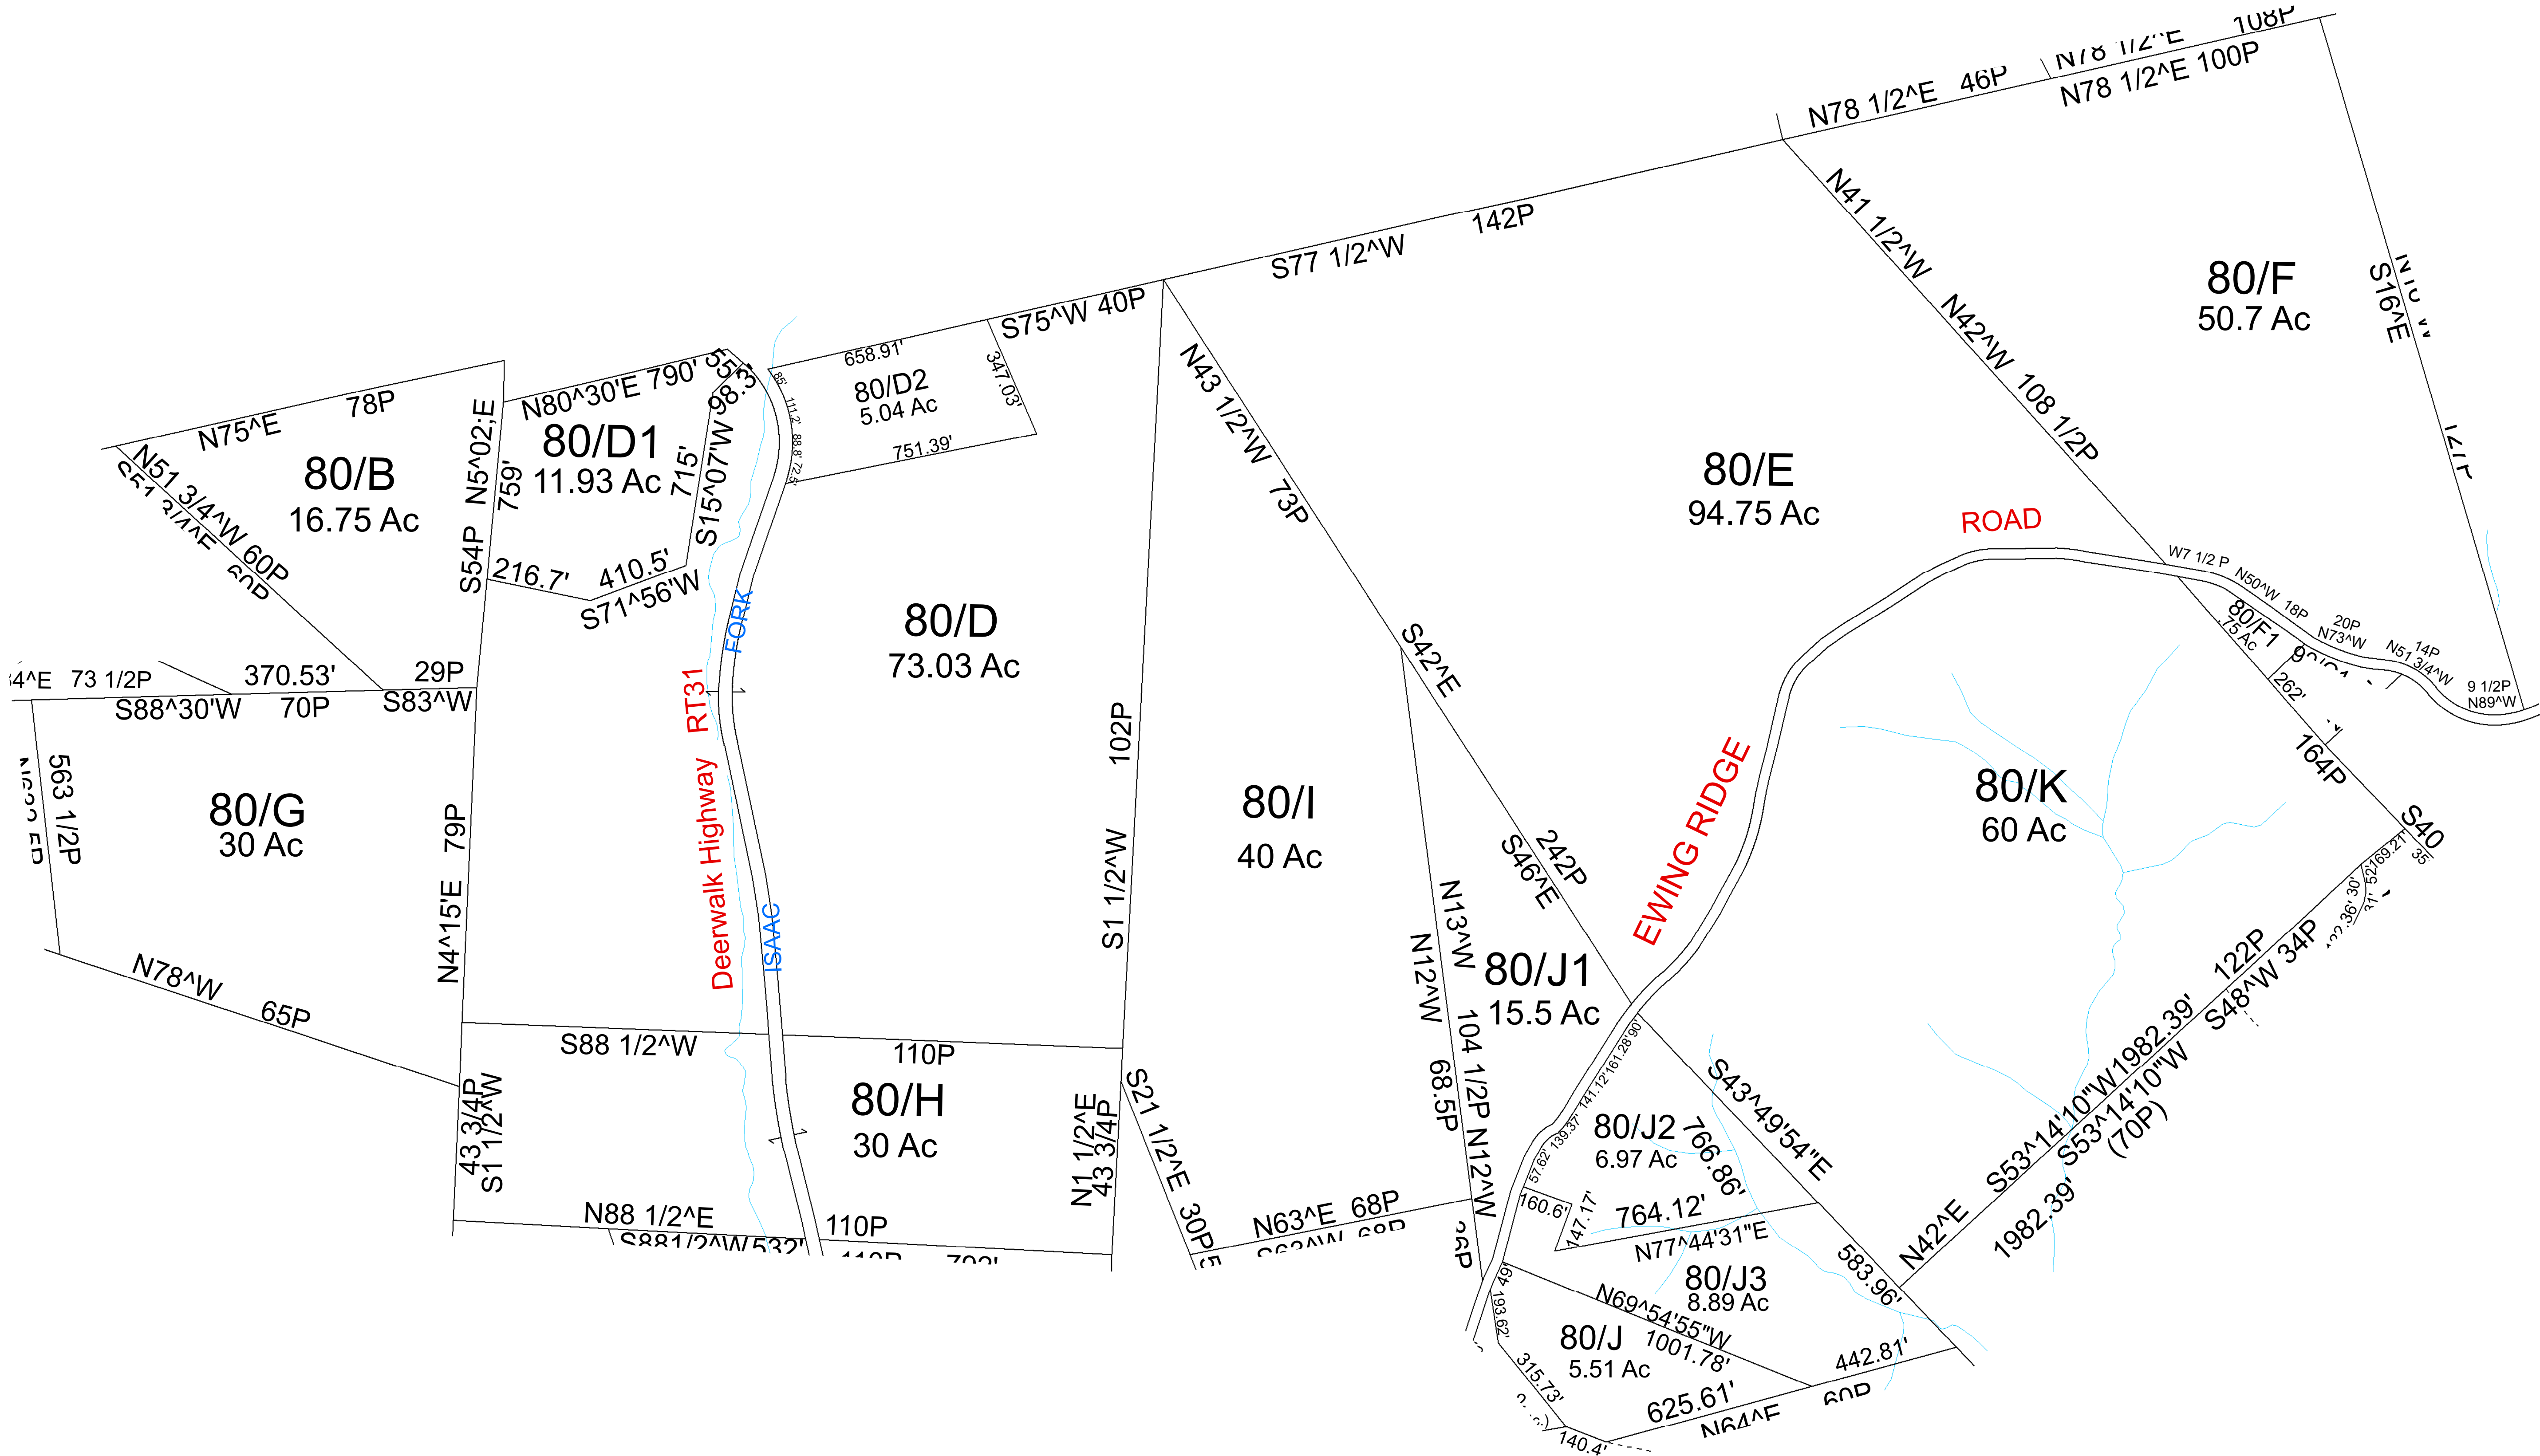


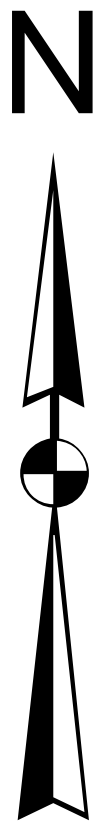

For Tax Purposes Only this is not Authoritative Data
This product was developed for taxation purposes and is therefore not suitable for legal, Engineering, or surveying purposes. Users of this information should review or consult the primary data and information sources to ascertain the appropriate usage of information. Do not copy

520	530	50
130	80	90
130	140	150

Prepared by:RDS

Legend

- Previous Deed

— Property

— Railroad Right of Way

— Road and Railroad R/W

--- Road Easement

— Road Right of Way

Deed lot Number (15)

MAP / Parcel Number925

District Number 05

HOSPITAL

POST OFFICE

SCHOOL

District_Lines

CEMT.

LIBRARY

AIRPORT

CHURCH

Revisions

1	Pcl D2 created, PD 7/16/2019	7		13	
2		8		14	
3		9		15	
4		10		16	
5		11		17	
6		12		18	

WOOD COUNTY
STATE OF WEST VIRGINIA
Office of Assessor

District SUBDIVISION

11 - WALKER

SHEET NO: 80

Date, Aerial Photography: __2016

Date Print: 07/11/2023

Scale : 1" = 300'