
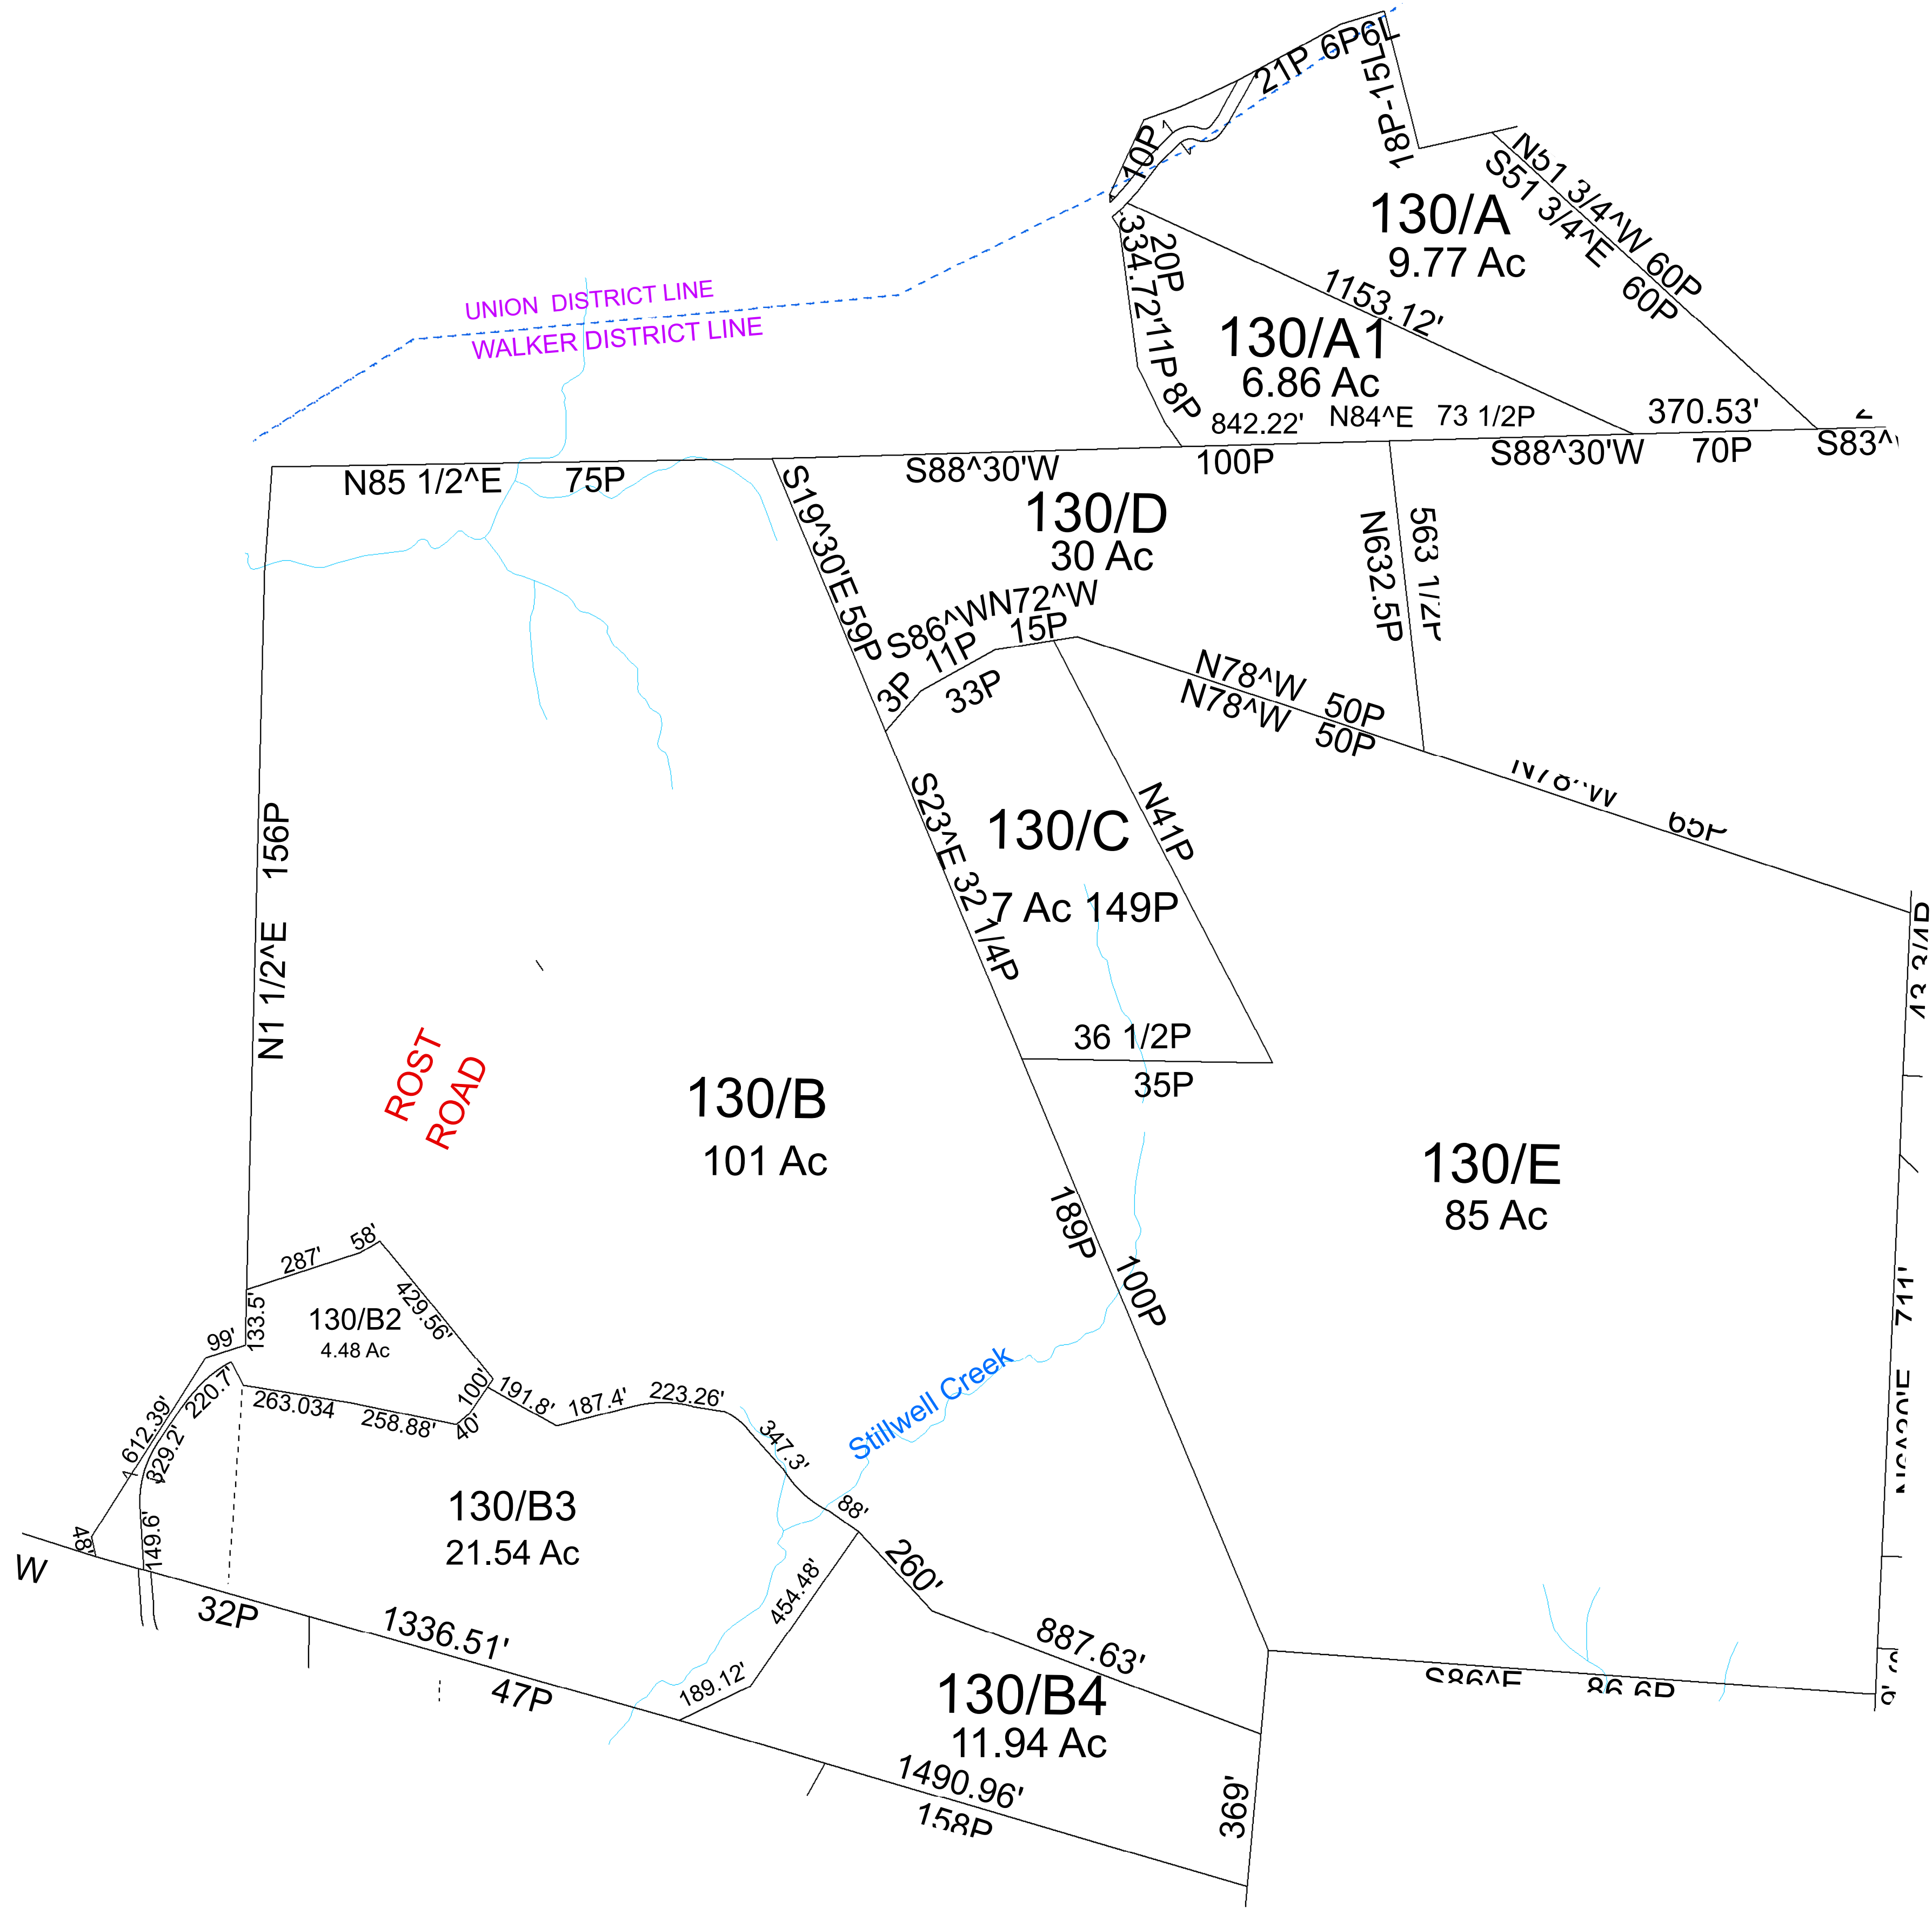


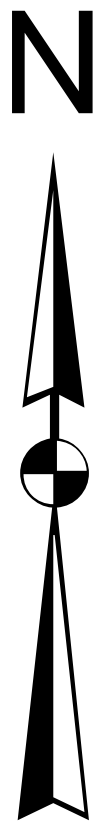

For Tax Purposes Only this is not Authoritative Data
This product was developed for taxation purposes and is therefore not suitable for legal, Engineering, or surveying purposes. Users of this information should review or consult the primary data and information sources to ascertain the appropriate usage of information. Do not copy

590	520	80
590	130	140
220	220	140

Prepared by:RDS

Legend

- Previous Deed

Property

Railroad Right of Way

Road and Railroad R/W

Road Easement

Road Right of Way

Deed lot Number (15)

MAP / Parcel Number9/25

District Number 05

HOSPITAL

POST OFFICE

SCHOOL

District_Lines

CEMT.

LIBRARY

AIRPORT

CHURCH

Revisions

1	Pcl B1 created 11/11 SV	7		13	
2	Pcl B2, B3, created, B1 merged w/ B PD 4/22	8		14	
3	Pcl B4 created, PD 8/22	9		15	
4		10		16	
5		11		17	
6		12		18	

WOOD COUNTY
STATE OF WEST VIRGINIA
Office of Assessor

District SUBDIVISION

11 - WALKER

SHEET NO: 130

Date, Aerial Photography: __2016

Date Print: 07/11/2023

Scale : 1" = 300'