
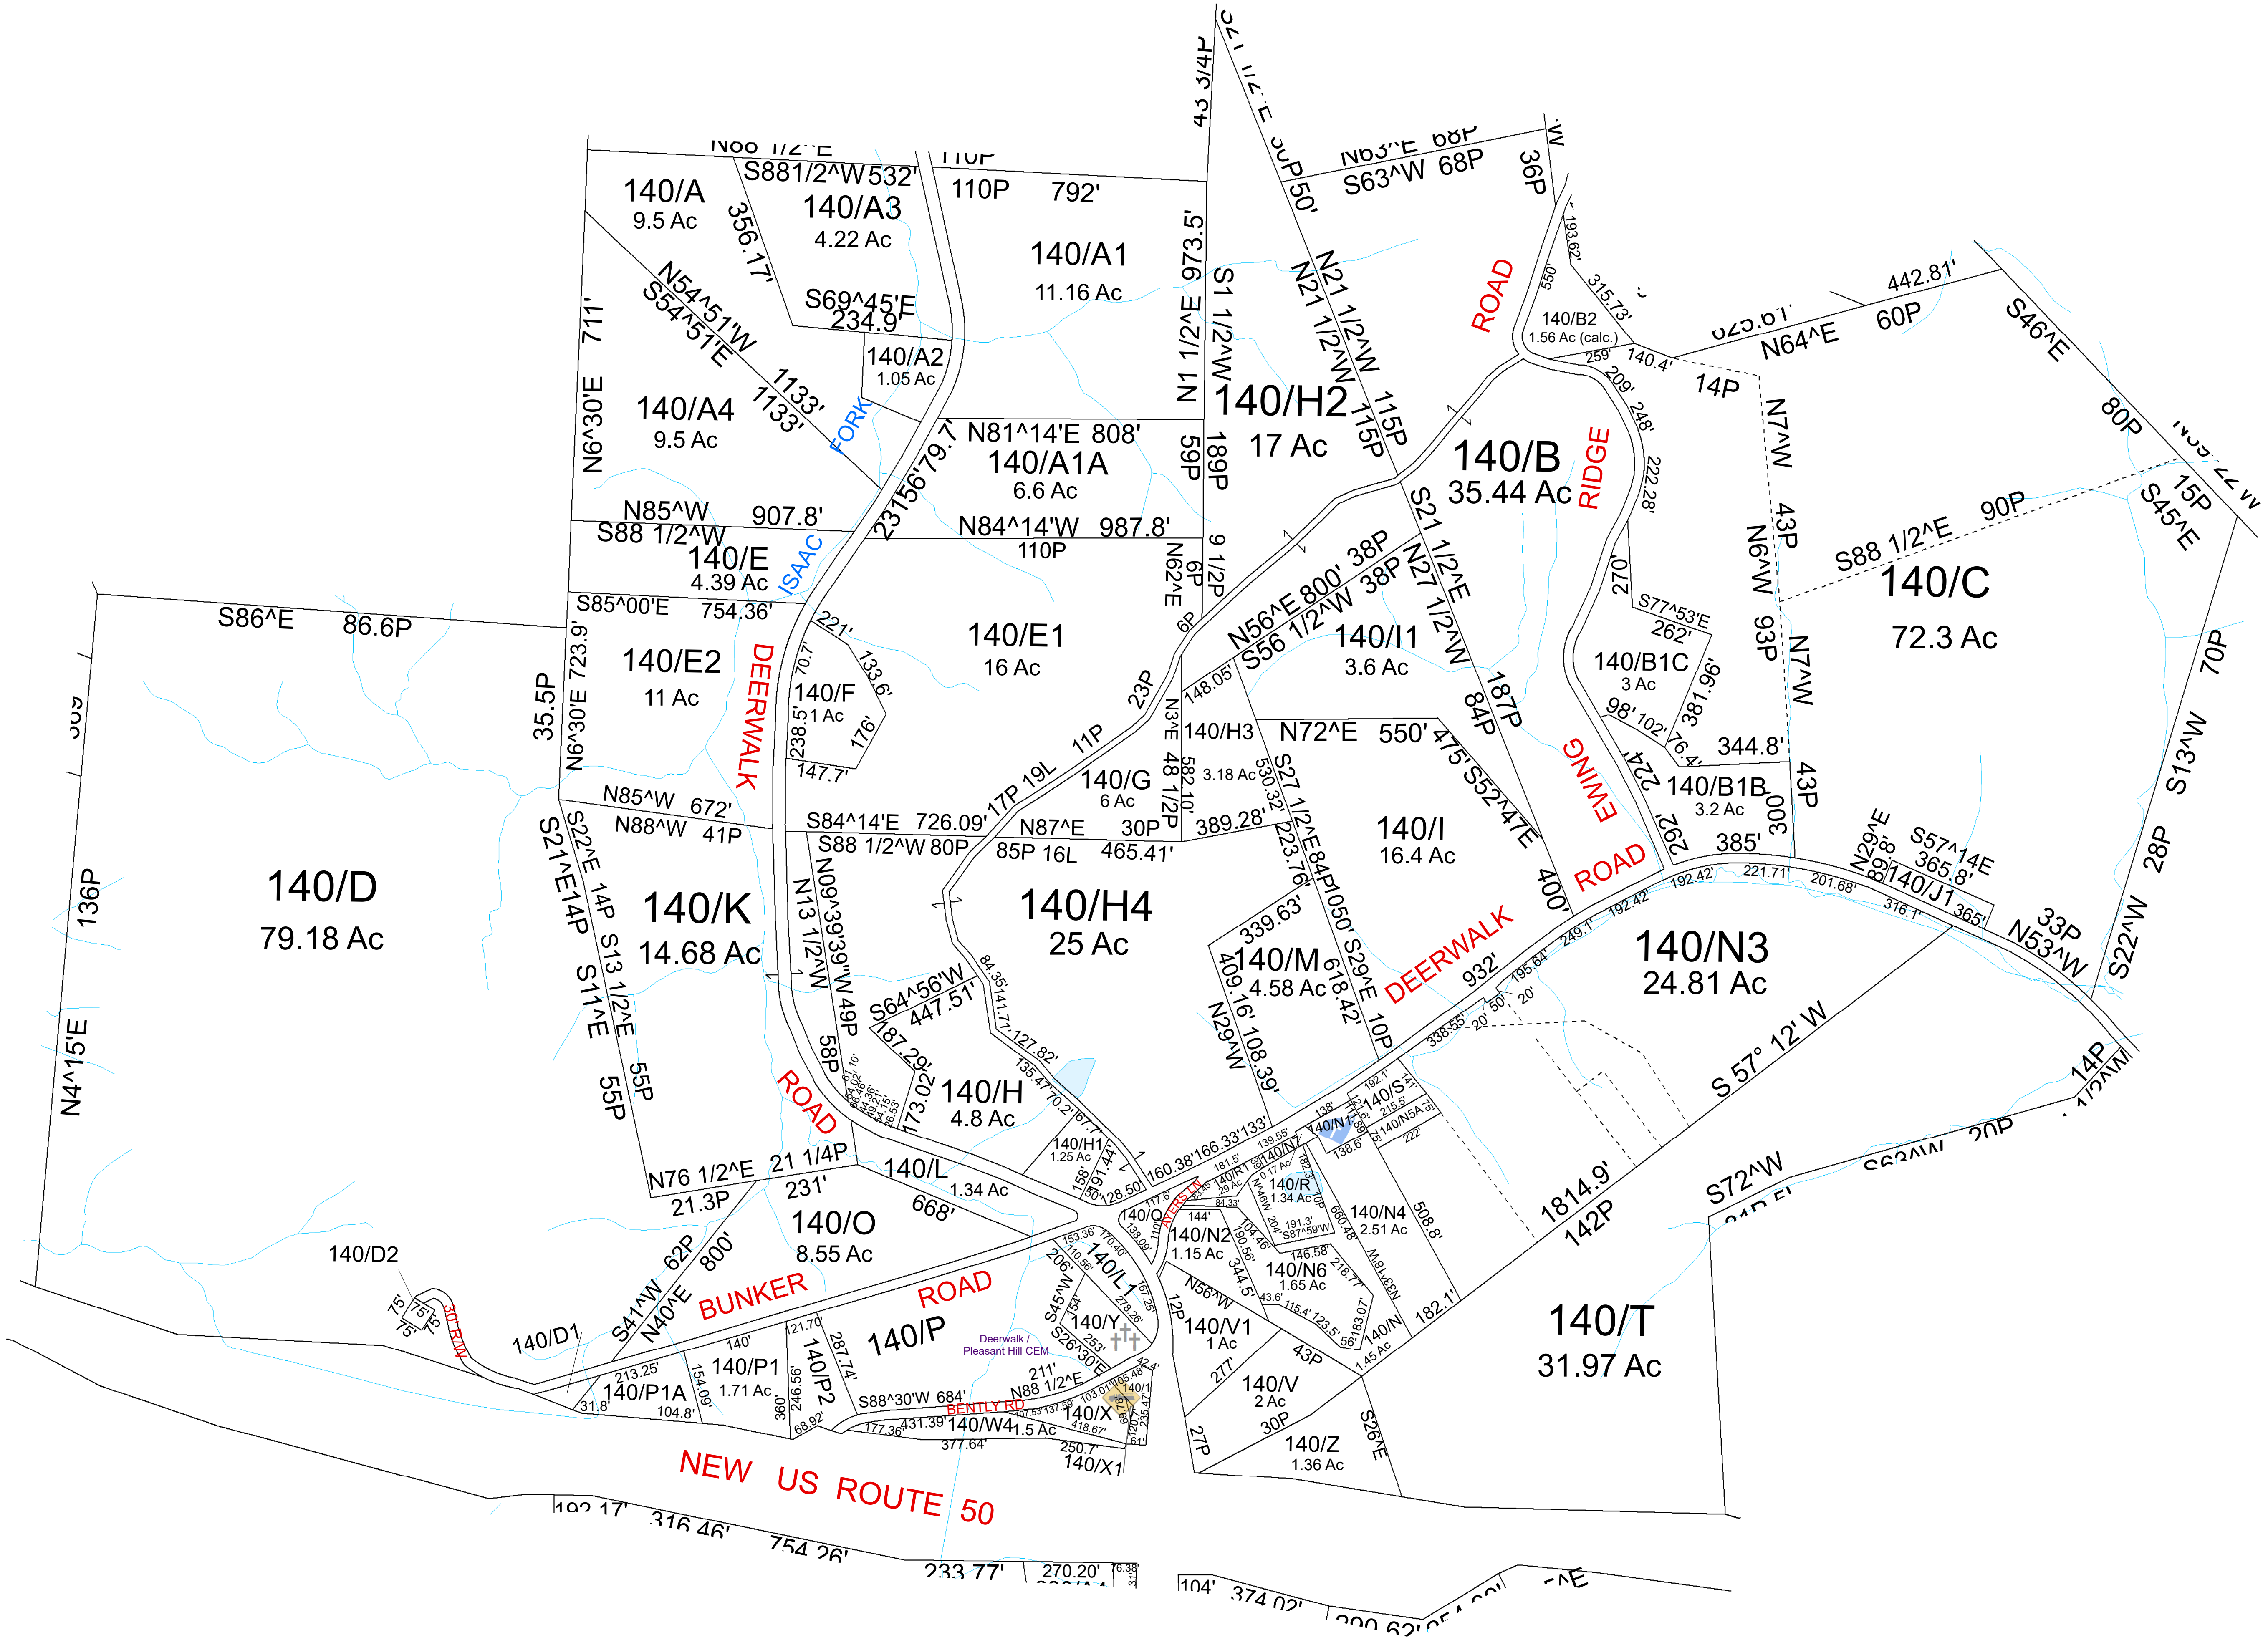


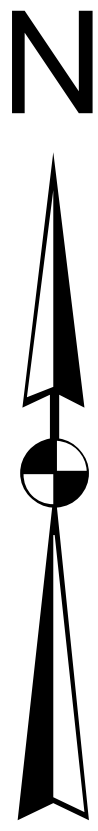

For Tax Purposes Only this is not Authoritative Data

This product was developed for taxation purposes and is therefore not suitable for legal, Engineering, or surveying purposes. Users of this information should review or consult the primary data and information sources to ascertain the appropriate usage of information. Do not copy

130	80	80
220	140	150
220	230	150

Prepared by:RDS

Legend

— Previous Deed

— Property

— Railroad Right of Way

— Road and Railroad R/W

--- Road Easement

— Road Right of Way

Deed lot Number (15)

MAP / Parcel Numbers/25

District Number 05

HOSPITAL

POST OFFICE

SCHOOL

District Lines

CEMT.

LIBRARY

AIRPORT

CHURCH

Revisions

1	Pcl 1 created 9/6/17 SV	7	
2	Pcls N3A and N3 updated boundary lines PD 5/18	8	
3	Pcls J.B1 & B1A added to Pcl c 8/7/18	9	
4	Pcl N5A created, PD 11/21/18	10	
5	N3A & N5 merged w/ N3, PD 7/15/2019	11	
6	Pcl B2 created, PD 2/27/2020	12	

WOOD COUNTY

STATE OF WEST VIRGINIA

Office of Assessor

District SUBDIVISION

11 - WALKER

SHEET NO: 140

Date Print: 07/11/2023

Date, Aerial Photography: 2016

Scale: 1" = 300'

Date Saved: 07/11/2023 2:57:51 PM