


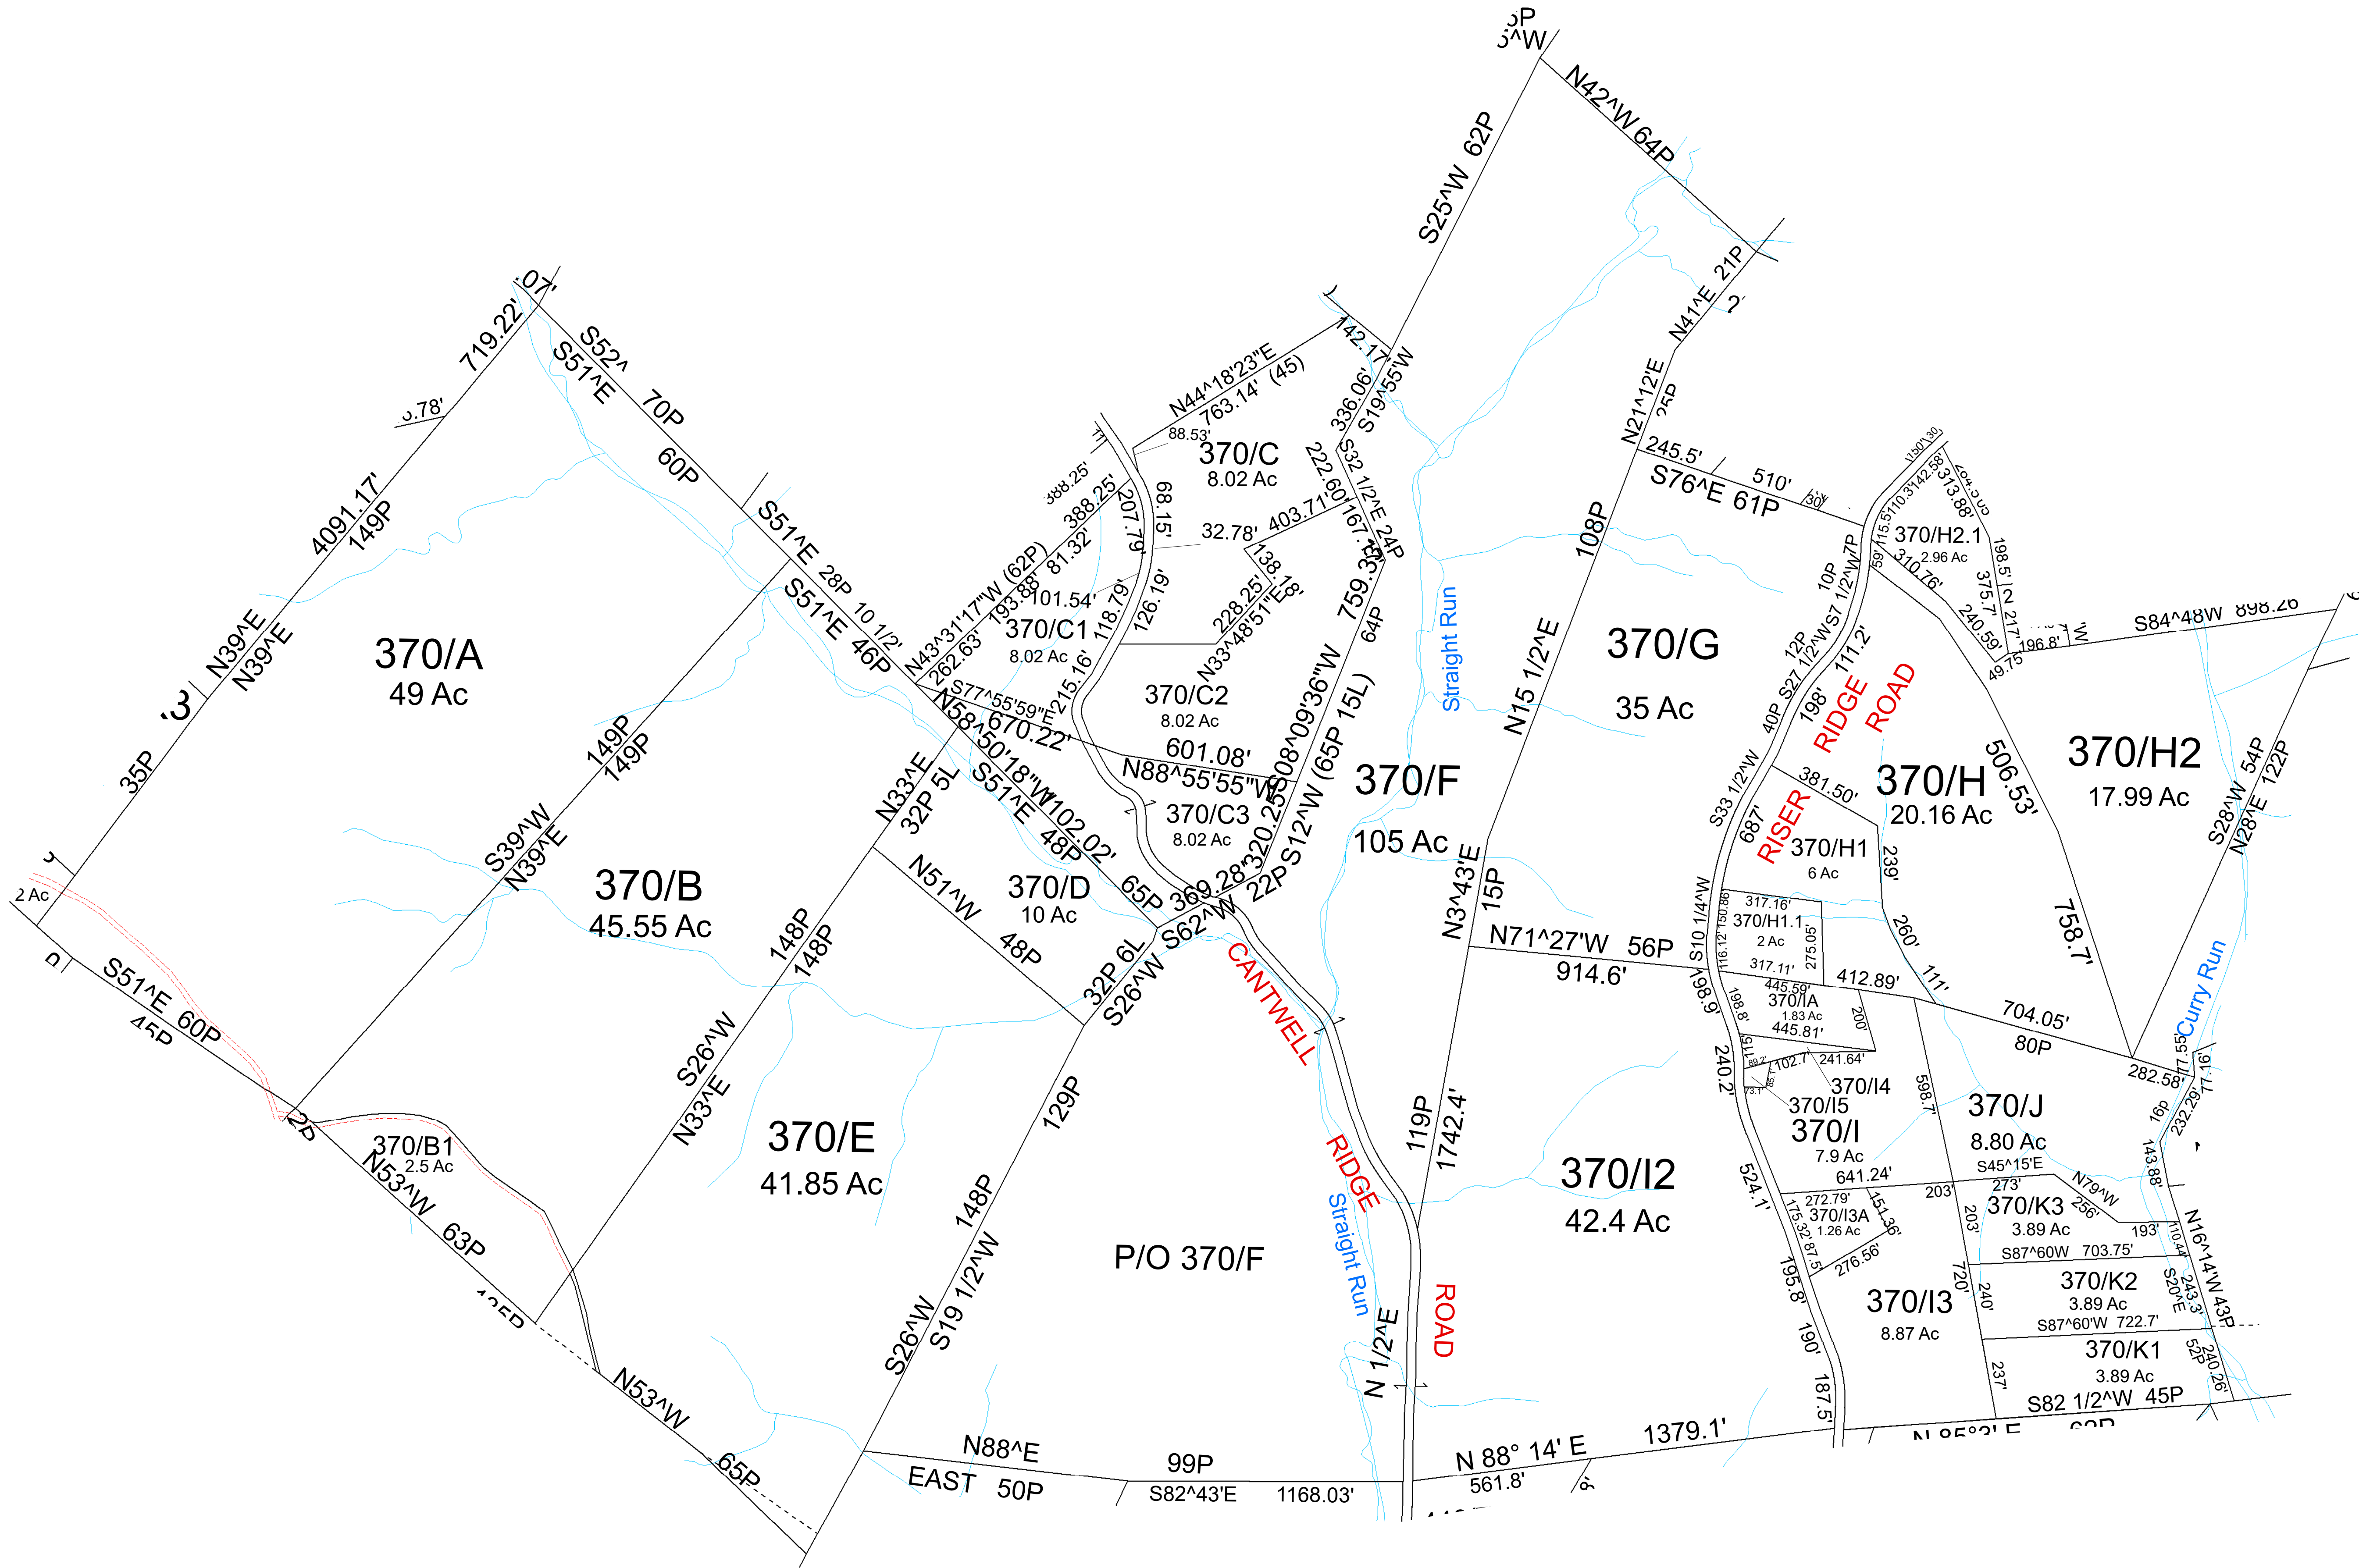

For Tax Purposes Only this is not Authoritative Data
This product was developed for taxation purposes and is therefore not suitable for legal, Engineering, or surveying purposes. Users of this information should review or consult the primary data and information sources to ascertain the appropriate usage of information. Do not copy

Prepared by:RDS

360	290	290
360	370	290
440	440	380

— Previous Deed

— Property

— Railroad Right of Way

— Road and Railroad R/W

--- Road Easement

— Road Right of Way

Deed lot Number (15)

MAP / Parcel Number9/25

District Number 05

HOSPITAL

POST OFFICE

SCHOOL

District_Lines

CEMT.

LIBRARY

AIRPORT

CHURCH

Revisions		
1	Pcl I4 created 1/10 SV	7
2	Pcl I2 revised per survey, PD 2/3/2021	8
3		9
4		10
5		11
6		12
13		13
14		14
15		15
16		16
17		17
18		18

WOOD COUNTY

STATE OF WEST VIRGINIA

Office of Assessor

District

11 - WALKER

SHEET NO: 370

Date, Aerial Photography: 2016

SubDIVISION

Date Print: 07/11/2023

Scale: 1" = 300'

Date Saved: 07/11/2023 2:57:51 PM