


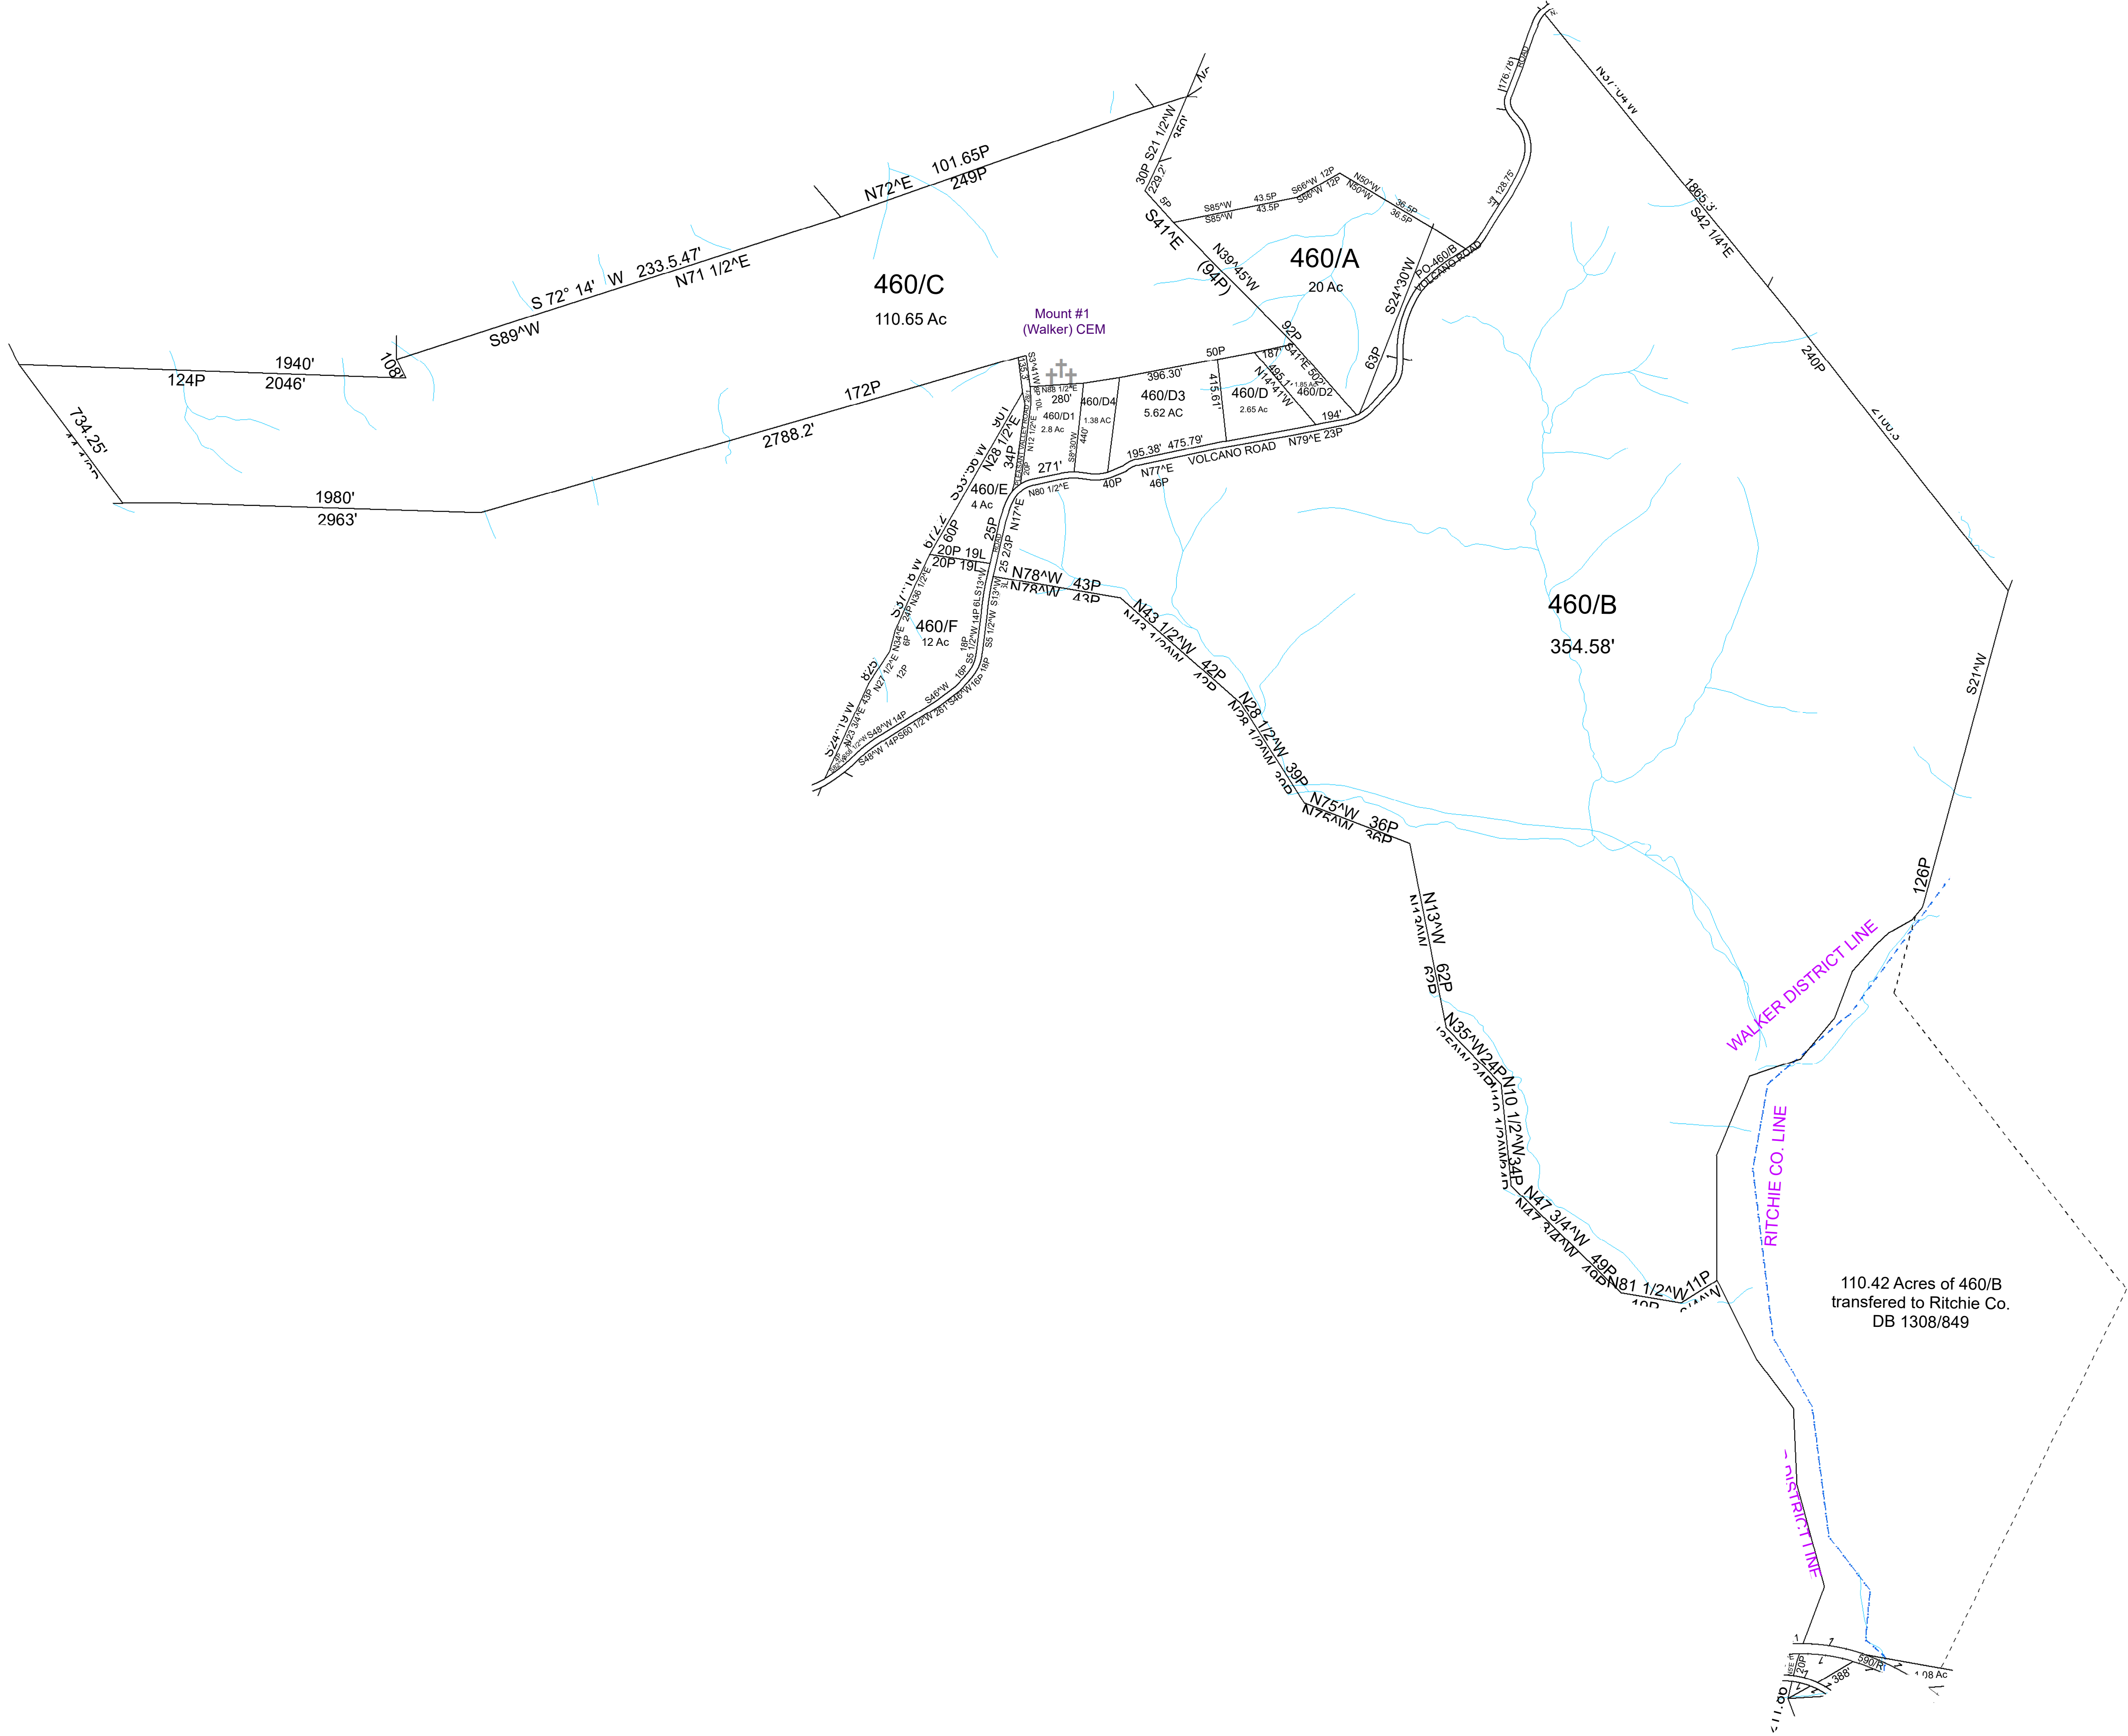

For Tax Purposes Only this is not Authoritative Data
This product was developed for taxation purposes and is therefore not suitable for legal, Engineering, or surveying purposes. Users of this information should review or consult the primary data and information sources to ascertain the appropriate usage of information. Do not copy

440	380	390
450	460	RICH
520	520	Ritc

Prepared by:RDS

Legend

- Previous Deed

— Property

— Railroad Right of Way

— Road and Railroad R/W

--- Road Easement

— Road Right of Way

Dead lot Number (15)

MAP / Parcel Number9/25

District Number 05

HOSPITAL

POST OFFICE

SCHOOL

District_Lines

CEMENT.

LIBRARY

AIRPORT

CHURCH

Revisions

1	Pt of 460/B annexed to Ritchie Co., PD 7/20	7		13	
2		8		14	
3		9		15	
4		10		16	
5		11		17	
6		12		18	

WOOD COUNTY
STATE OF WEST VIRGINIA
Office of Assessor

District SUBDIVISION

11 - WALKER

SHEET NO: 460

Date, Aerial Photography:___2016

Date Print: 07/11/2023

Scale : 1" = 300'