
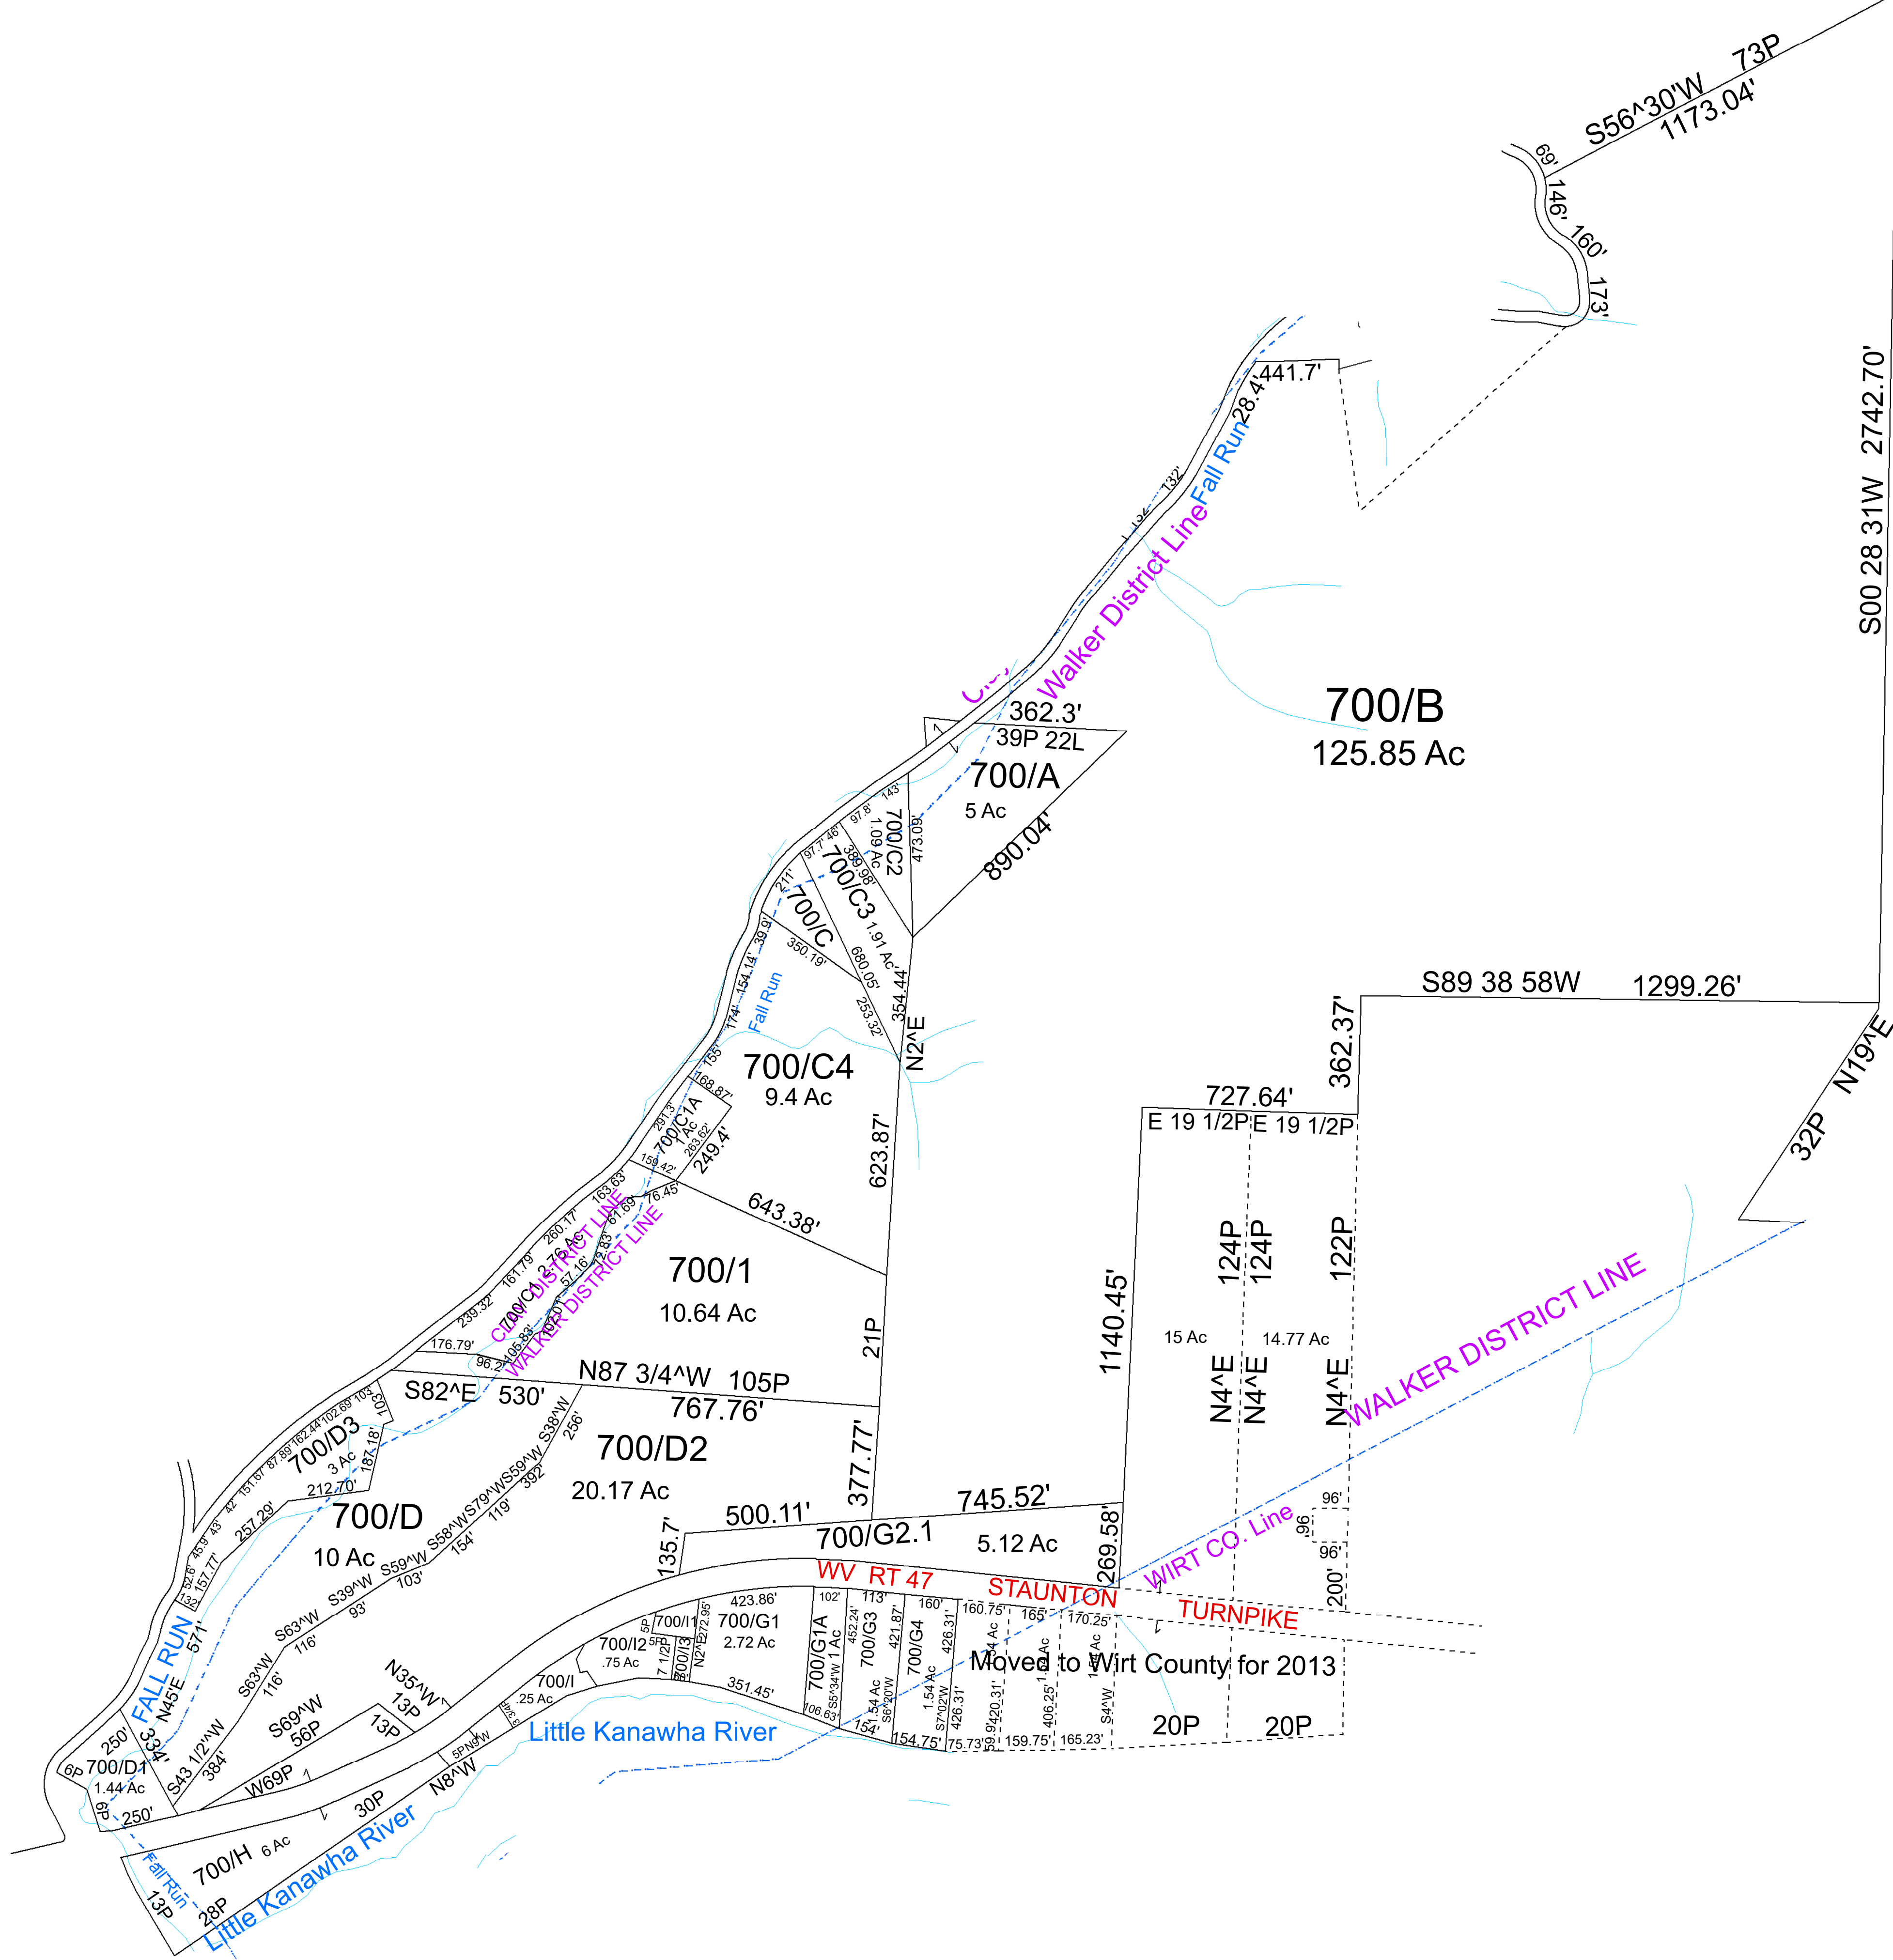


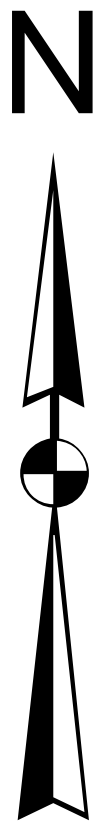

For Tax Purposes Only this is not Authoritative Data
This product was developed for taxation purposes and is therefore not suitable for legal, Engineering, or surveying purposes. Users of this information should review or consult the primary data and information sources to ascertain the appropriate usage of information. Do not copy

490	680	670
530	700	670
540	Wirt	Wirt

Prepared by:RDS

Legend

- Previous Deed
- Property
- Railroad Right of Way
- Road and Railroad R/W
- Road Easement
- Road Right of Way
- Dead lot Number (15)
- MAP / Parcel Numbers/25
- District Number 05
- HOSPITAL
- POST OFFICE
- SCHOOL
- District_Lines
- CEMT.
- LIBRARY
- AIRPORT
- CHURCH

Revisions

1	Pol E, F, G, G5, G6, J moved to Wirt Co., 1/13 RS	7
2	2.762 AC added to Pol C1, PB 3/24, 5/15 SV	8
3	Pol C1A created, PD 9/16/2020	9
4	Pol C4 created, PD 2/22	10
5		11
6		12
		13
		14
		15
		16
		17
		18

WOOD COUNTY
STATE OF WEST VIRGINIA
Office of Assessor

District SUBDIVISION

11 - WALKER

SHEET NO: 700

Date Print: 07/11/2023

Date, Aerial Photography: 2016

Scale: 1" = 300'