


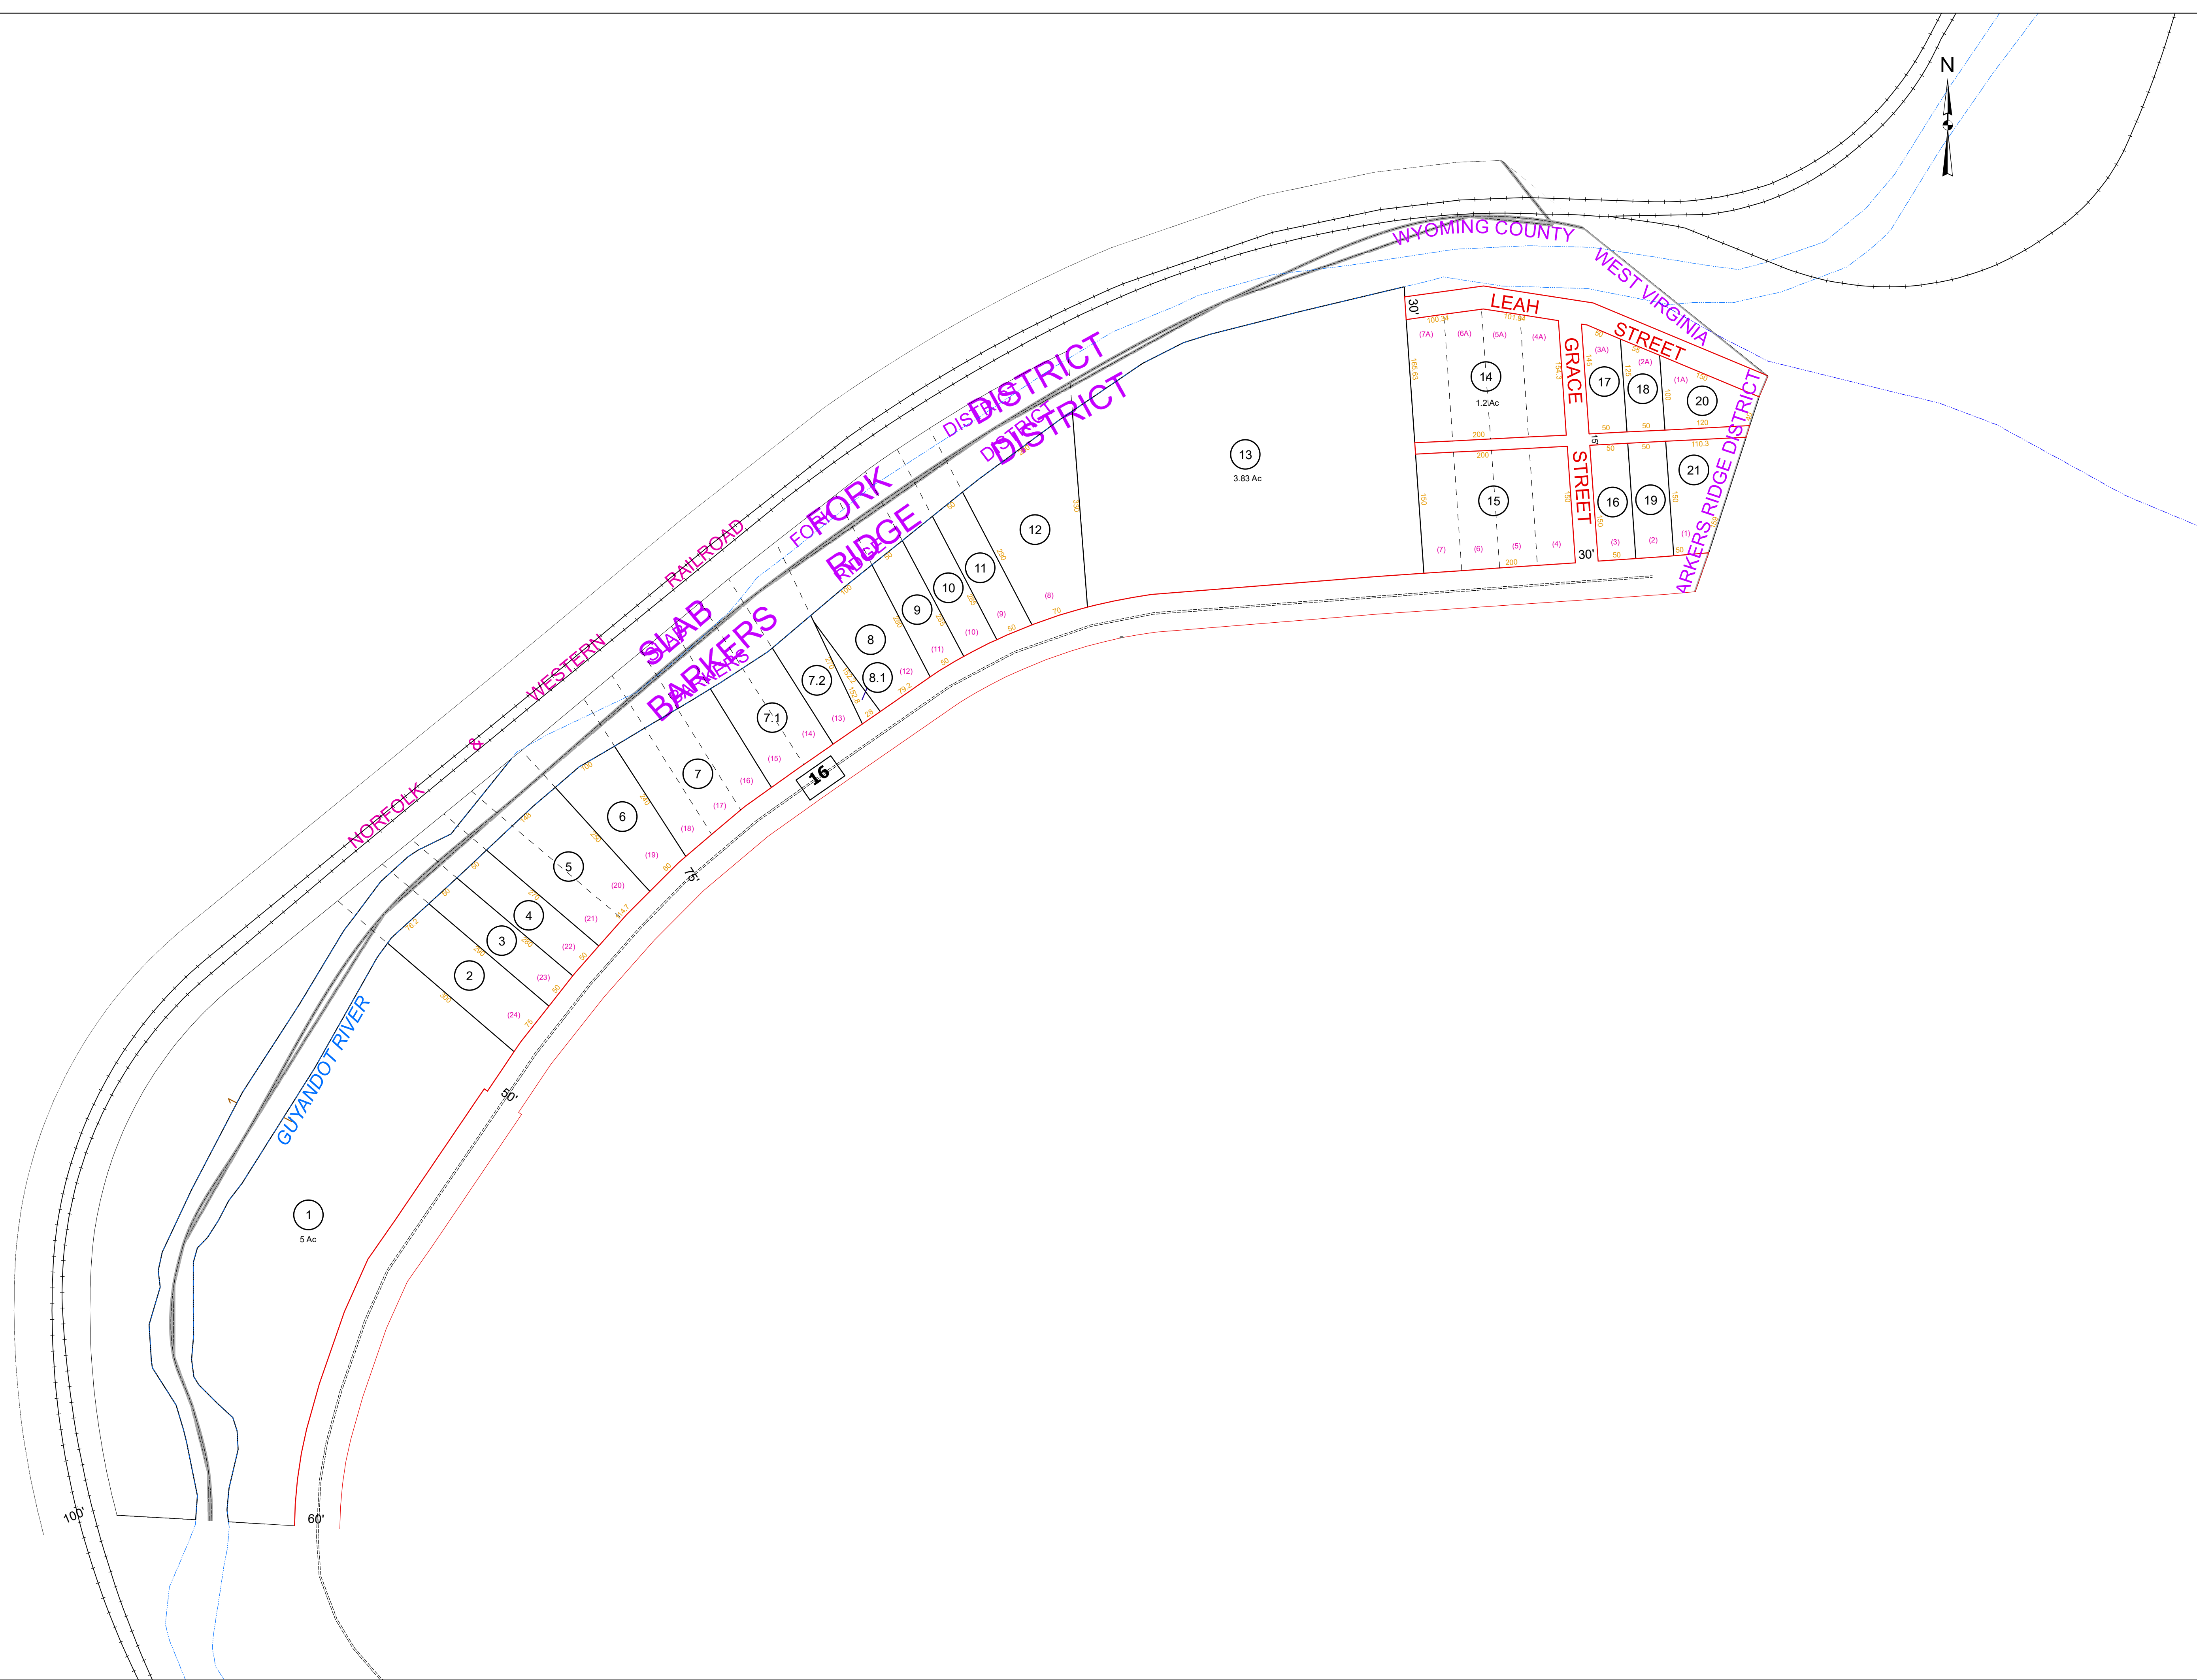

Prepared by
Kimball
Kimball Associates
Architects and Engineers

For Tax Purposes Only

The tax map was compiled for purposes of taxation from available record evidence and has not been field verified. This map is not a valid survey plat and the data on this map does not imply any official status to such data. The State of West Virginia and county assessor's office assume no liability that might result from the use of this map.

Legend		
Boundary	Deed lot Number	(16)
BOUNDARYTYPE	Parcel or Index Number	(9)
Water	District Number	(9)
Previous Deed		
Property		
Railroad Right of Way		
Road Easement		
Road Right of Way		

Revisions			
1	7	13	
2	8	14	
3	9	15	
4	10	16	
5	11	17	
6	12	18	

101	101
101	101
101	101

WYOMING COUNTY
STATE OF WEST VIRGINIA
Office of Assessor

District **BARKERS RIDGE**
SHEET NO: 6
Date, Aerial Photography: November, 1962
Photo No: _____
Date Map: Sep. 1, 2023
Scale: 1" = 400'