


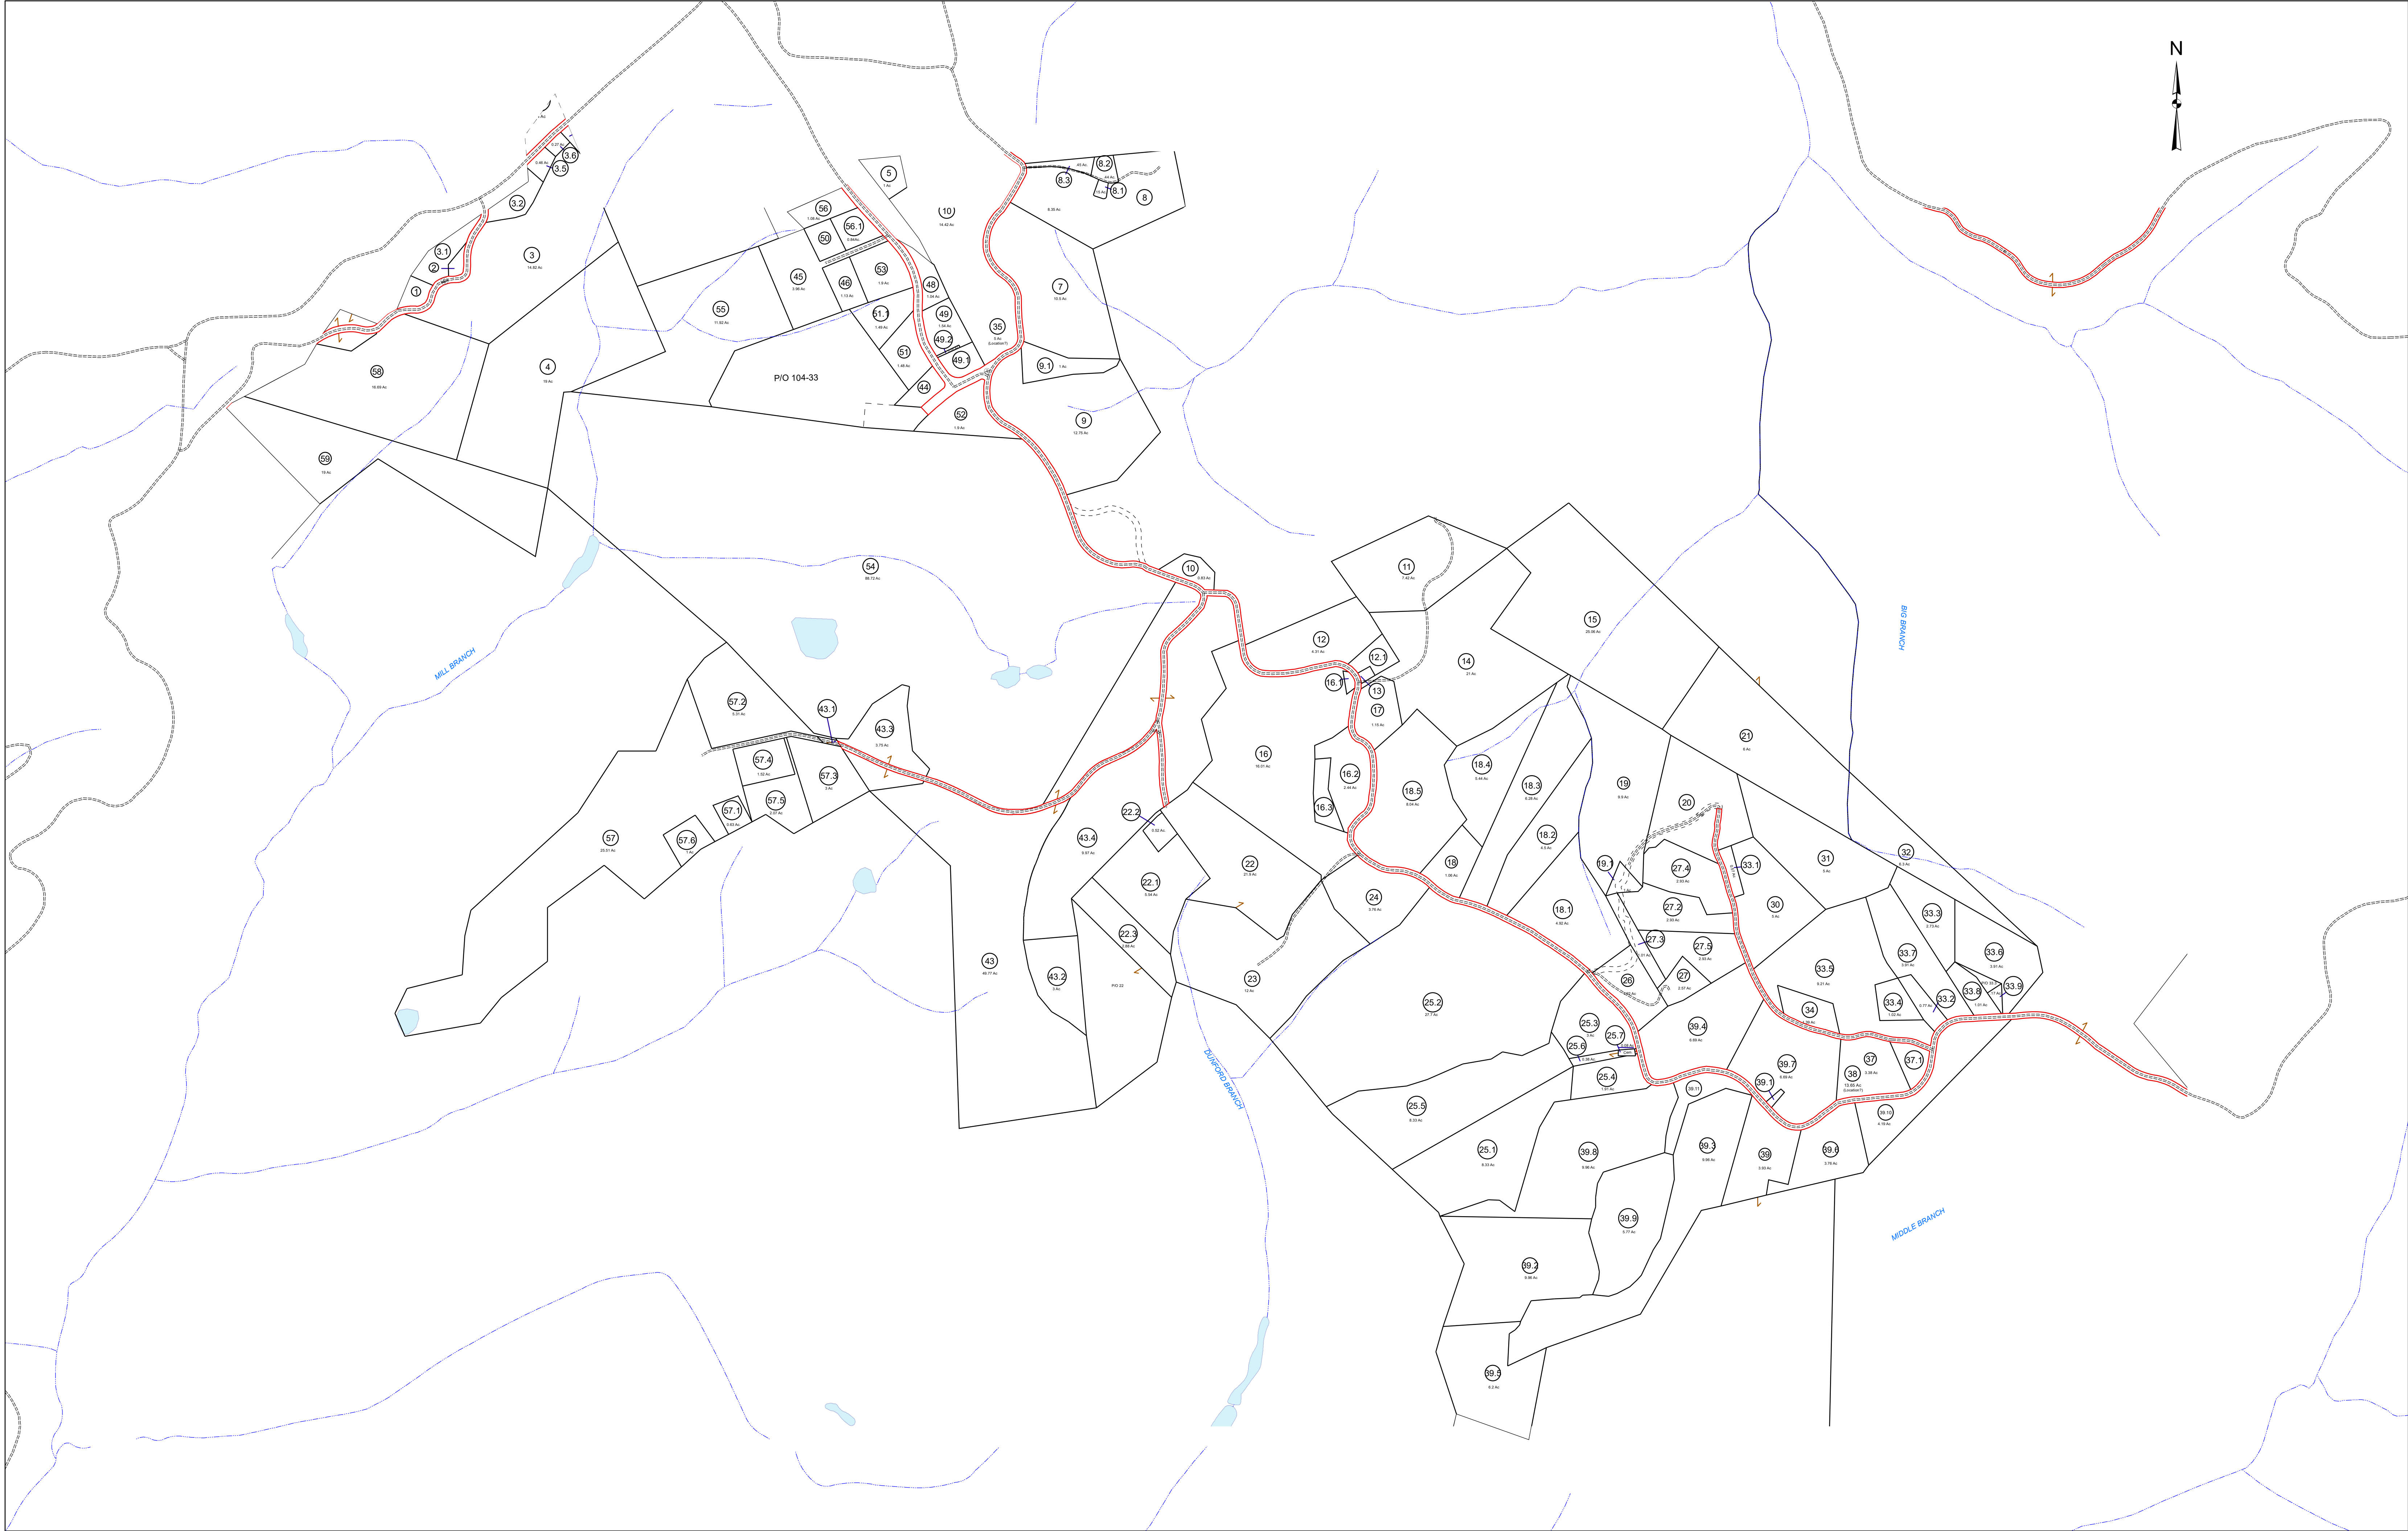

Prepared by

Kimball

Kimball Associates
Architects and Engineers

For Tax Purposes Only

The tax map was compiled for purposes of taxation from available record evidence and has not been field verified. This map is not a valid survey plat and the data on this map does not imply any official status to such data. The State of West Virginia and county assessor's office assume no liability that might result from the use of this map.

Boundary	
BOUNDARY TYPE	
	Water
	Previous Deed
	Property
	Rainfored Right of Way
	Road Easement
	Road Right of Way

Deed lot Number	
(16)	
	5
District Number	
(9)	

Revisions			
1	7	13	
2	8		
3	9	15	
4	10	16	
5	11	17	
6	12	18	

104
107 108 109
113

WYOMING COUNTY

STATE OF WEST VIRGINIA

Office of Assessor

District

BARKERS RIDGE

SHEET NO: 108

Date, Aerial Photography: November, 1962 Date Map: Sep. 1, 2023

Photo No: _____ Scale: 1" = 400'