


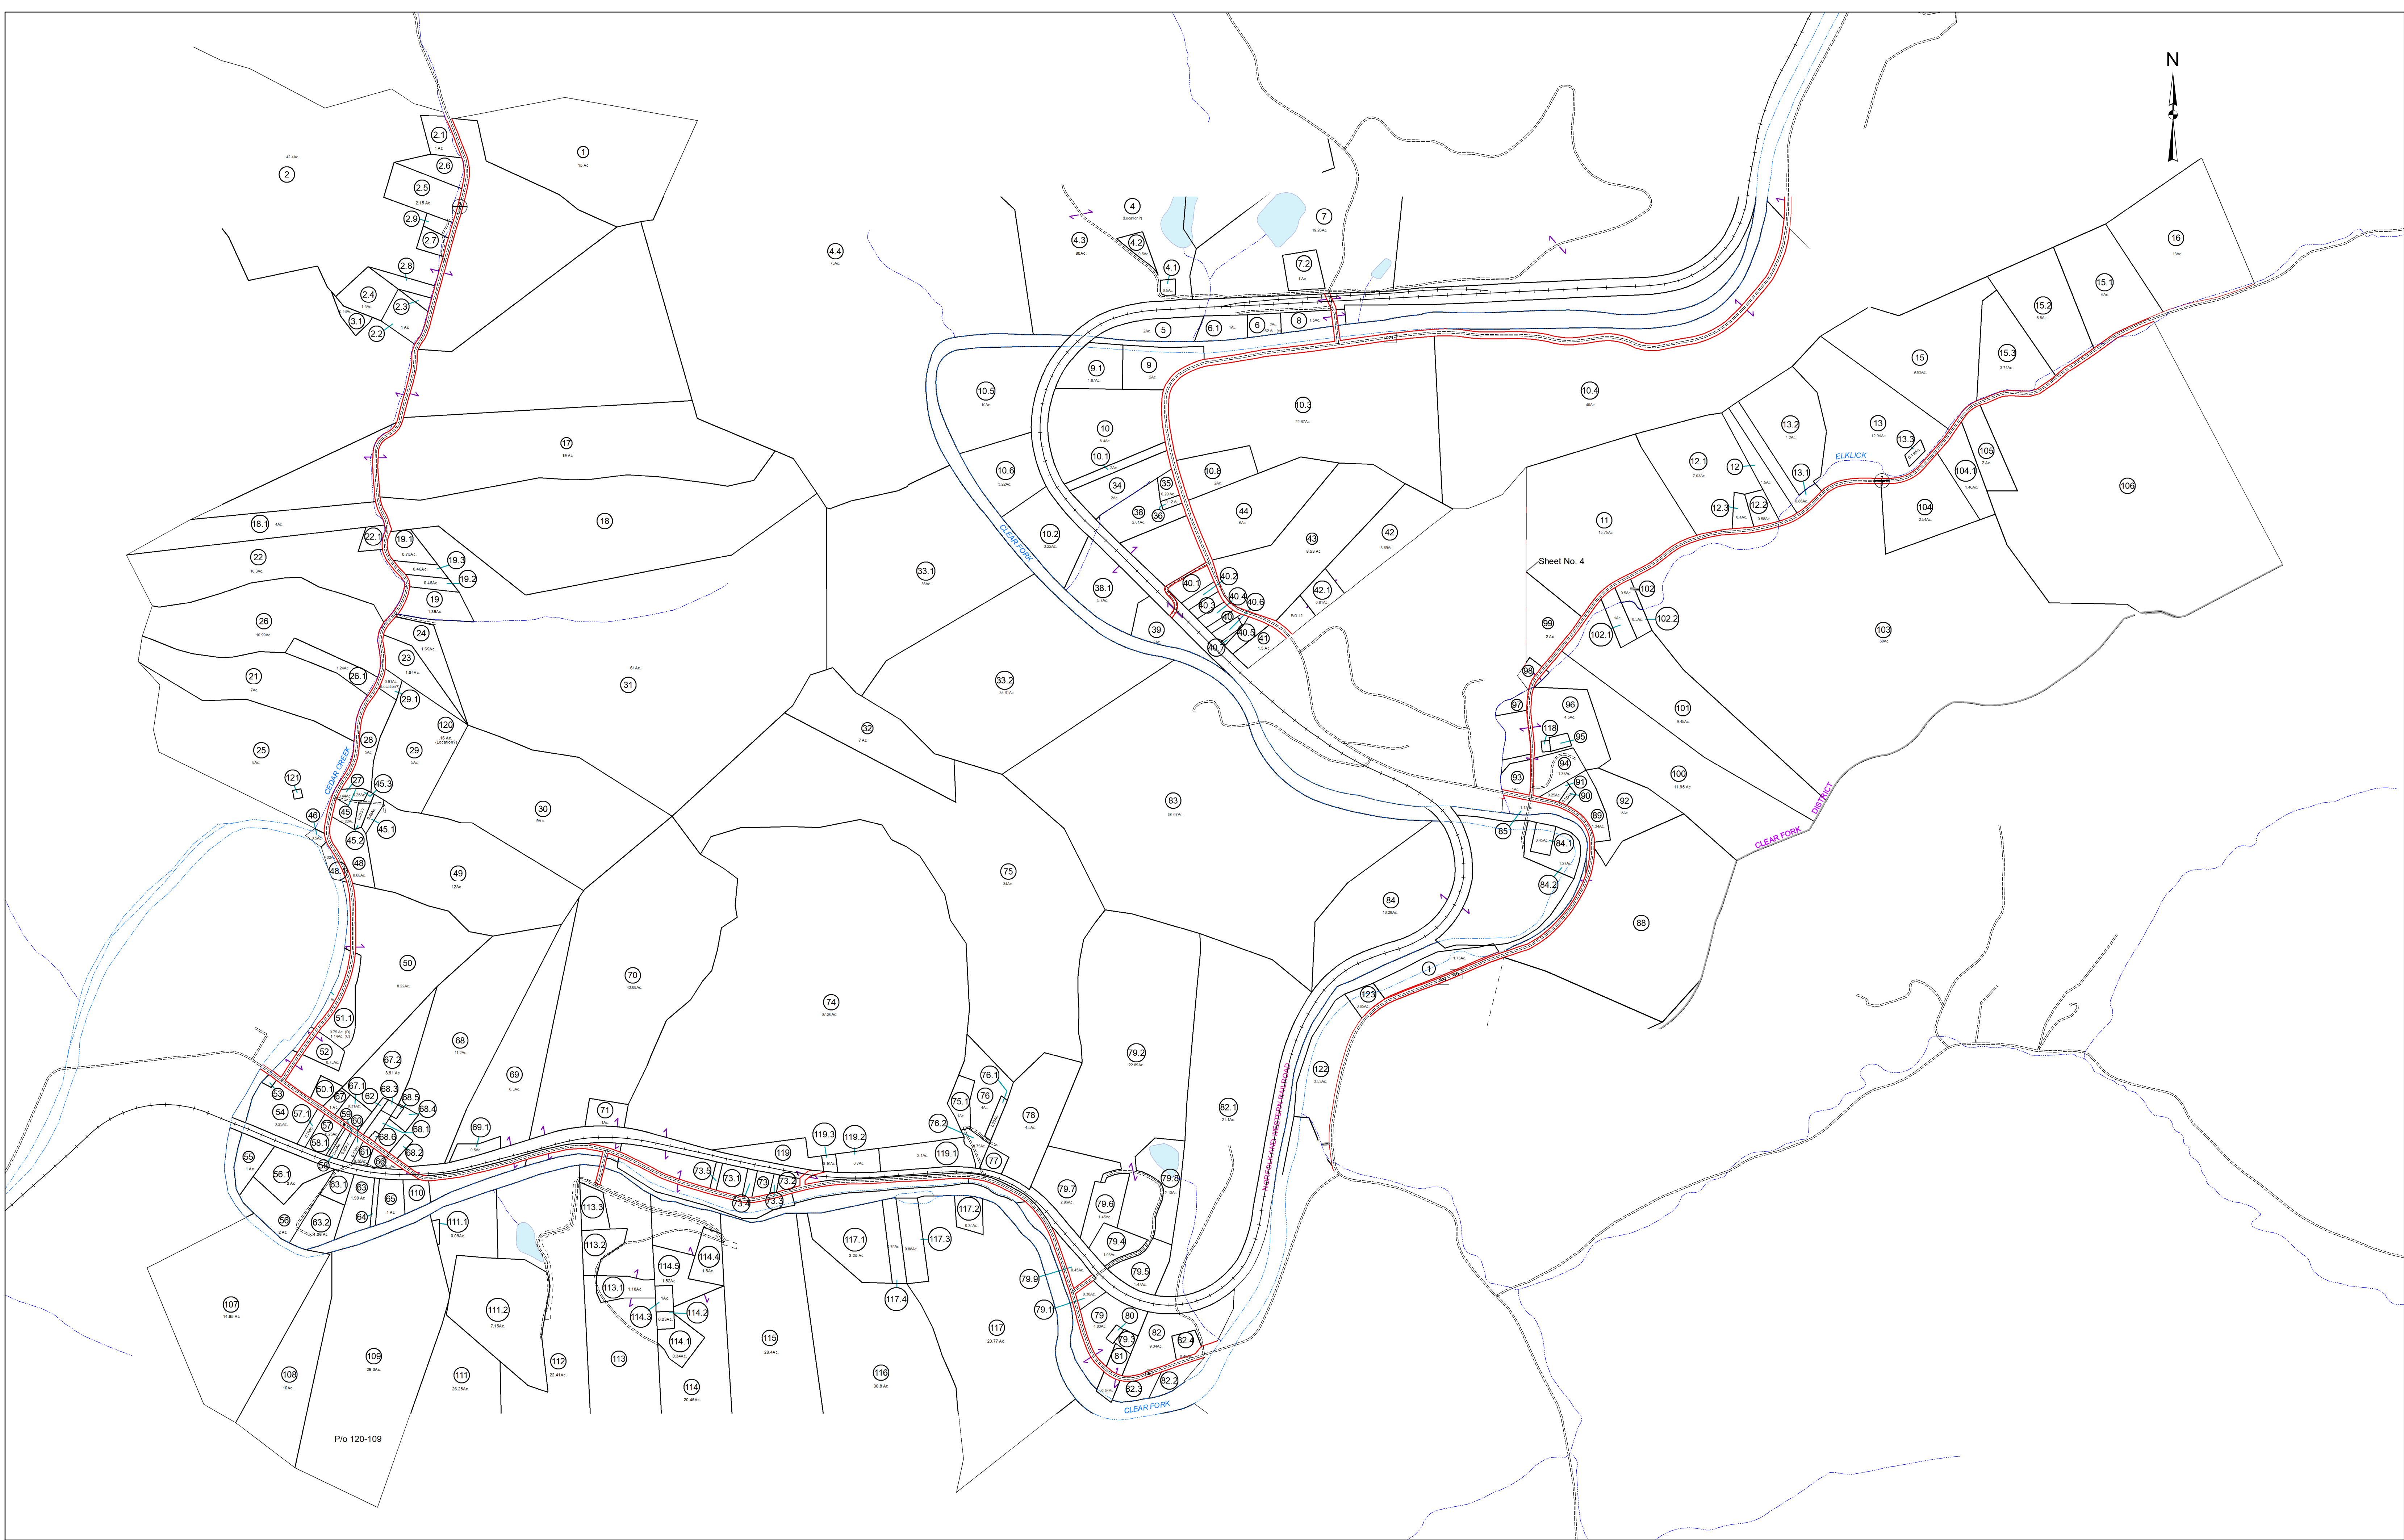

Prepared by

Kimball
Kimball Associates
Architects and Engineers

For Tax Purposes Only

The tax map was compiled for purposes of taxation from available record evidence and has not been field verified. This map is not a valid survey plat and the data on this map does not imply any official status to such data. The State of West Virginia and county assessor's office assume no liability that might result from the use of this map.

Boundary		Deed lot Number	(16)
BOUNDARYTYPE		Parcel or Index Number	(9)
Water		District Number	(9)
Previous Deed			
Property			
Railroad Right of Way			
Road Easement			
Road Right of Way			

Revisions			
1	7	13	
2	8	14	
3	9	15	
4	10	16	
5	11	17	
6	12	18	

114
119 120 121
126

WYOMING COUNTY
STATE OF WEST VIRGINIA
Office of Assessor

District
CLEAR FORK

SHEET NO: 120

Date, Aerial Photography: November, 1962
Photo No: _____

Date Map: Sep. 1, 2023
Scale: 1" = 400'